


3:1 SLOPE						
PIPE ID	L	W	H	A	B	LBS
12"	4'-4"	2'-6"	2'-8"	2"	6"	2,730
15"	4'-4"	2'-6"	2'-8"	2"	6"	2,655
18"	5'-9"	2'-6"	2'-8"	2"	6"	2,565
24"	7'	3'	3'-6"	2"	6"	4,400
30"	9'	3'-6"	3'-10"	2"	6"	5,825
36"	10'-6"	4'	4'-5"	2"	6"	8,130
42"	12'-2"	5'	5'-8"	6"	6"	11,890
48"	12'-2"	5'-8"	5'-8"	6"	6"	14,405

4:1 SLOPE						
PIPE ID	L	W	H	A	B	LBS
12"	5'-10"	2'-6"	2'-8"	2"	6"	3,310
15"	5'-10"	2'-6"	2'-8"	2"	6"	3,235
18"	7'-4"	2'-6"	2'-8"	2"	6"	3,145
24"	9'	3'	3'-6"	2"	6"	5,565
30"	11'	3'-6"	3'-10"	2"	6"	7,350
36"	13'-4"	4'	4'-5"	2"	6"	9,455
42"	15'-6"	5'	5'-8"	6"	6"	15,080
48"	15'-6"	5'-8"	5'-8"	6"	6"	18,310

6:1 SLOPE						
PIPE ID	L	W	H	A	B	LBS
12"	7'-3"	2'-6"	2'-8"	2"	6"	4,475
15"	7'-3"	2'-6"	2'-8"	2"	6"	4,395
18"	9'	2'-6"	2'-8"	2"	6"	4,305
24"	13'-5"	3'	3'-6"	2"	6"	7,765
30"	15'	3'-6"	3'-10"	2"	6"	10,405
36"	18'	4'	4'-5"	2"	6"	13,700
42"	22'-9"	5'	5'-8"	6"	6"	21,475
48"	22'-9"	5'-8"	5'-8"	6"	6"	26,135

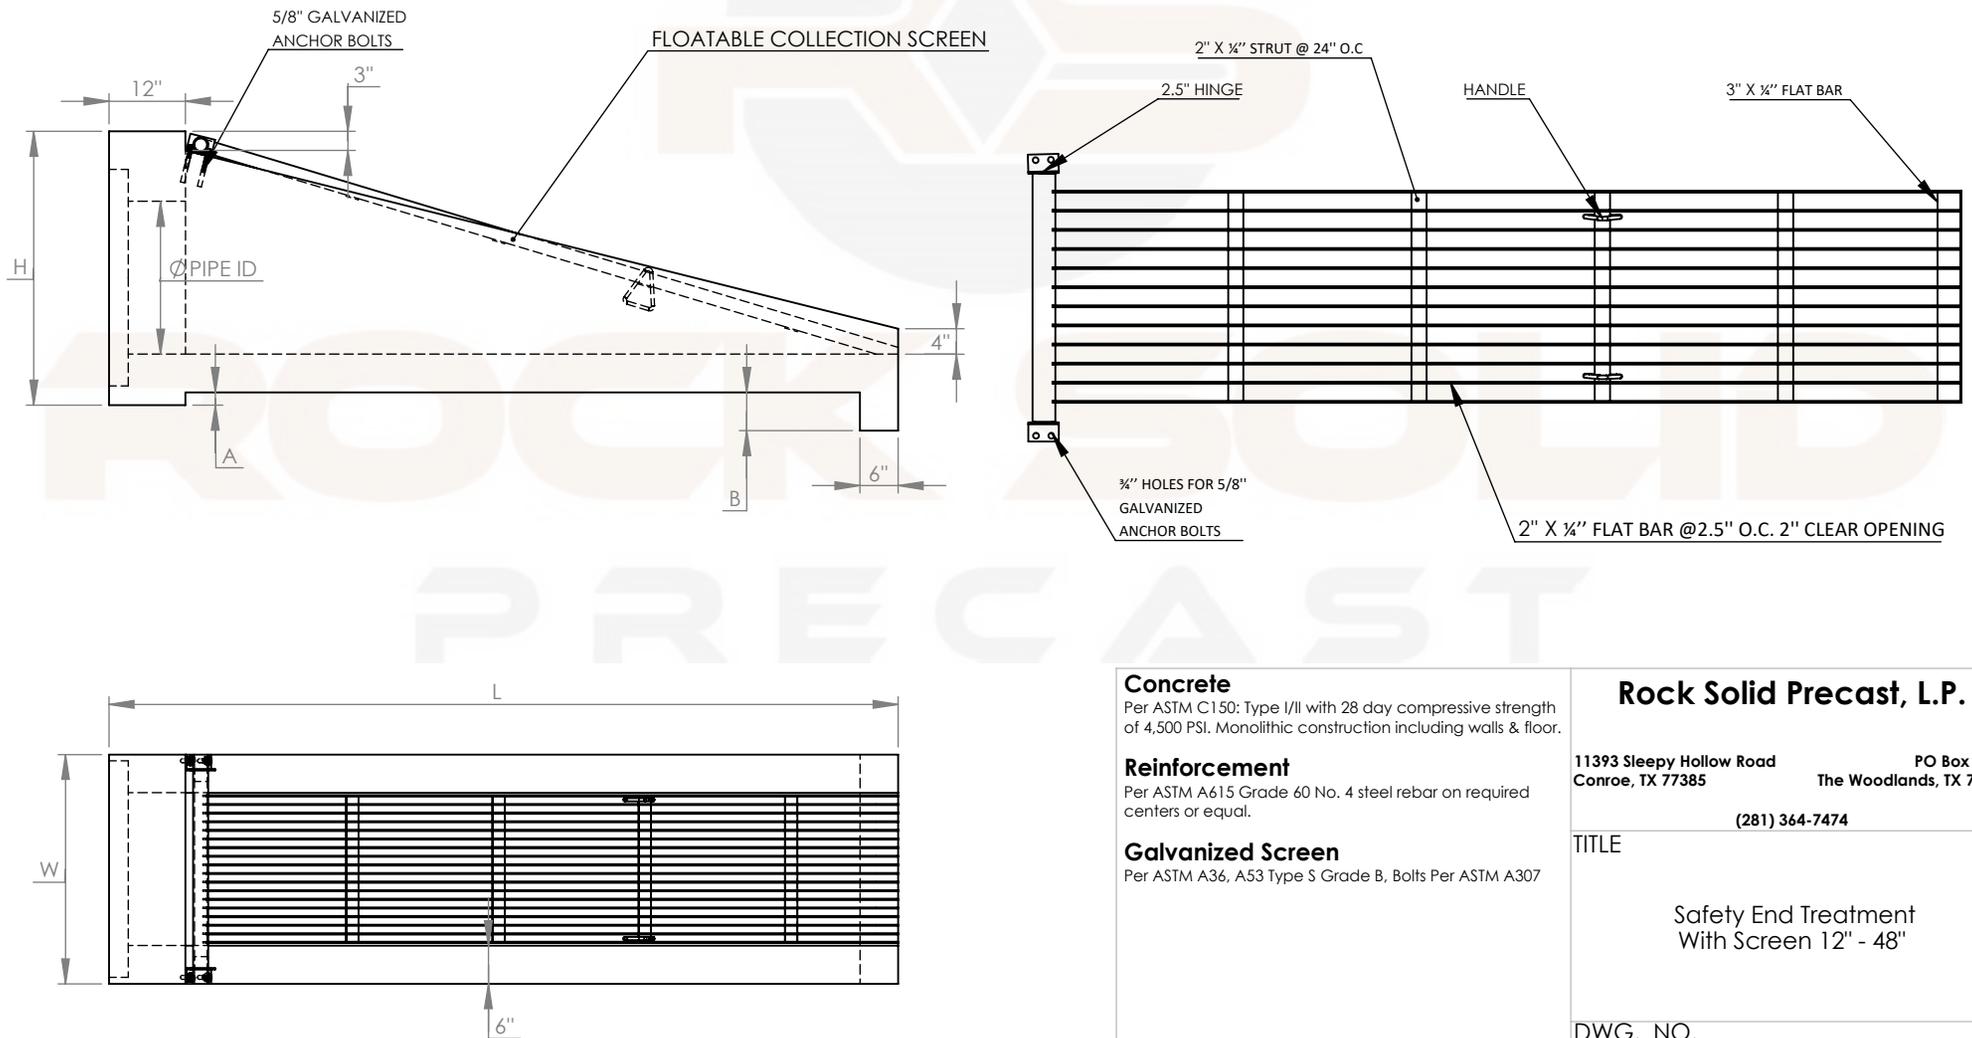

**Concrete**  
Per ASTM C150: Type I/II with 28 day compressive strength of 4,500 PSI. Monolithic construction including walls & floor.

**Reinforcement**  
Per ASTM A615 Grade 60 No. 4 steel rebar on required centers or equal.

**Galvanized Screen**  
Per ASTM A36, A53 Type S Grade B, Bolts Per ASTM A307

**Rock Solid Precast, L.P.**  
11393 Sleepy Hollow Road  
Conroe, TX 77385  
PO Box 8066  
The Woodlands, TX 77387  
(281) 364-7474

TITLE  
Safety End Treatment  
With Screen 12" - 48"

**PROPRIETARY AND CONFIDENTIAL**  
THE INFORMATION CONTAINED IN THIS DRAWING IS THE SOLE PROPERTY OF ROCK SOLID PRECAST, L.P. ANY REPRODUCTION IN PART OR AS A WHOLE WITHOUT THE WRITTEN PERMISSION OF ROCK SOLID PRECAST, L.P. IS PROHIBITED.

DWG. NO. S.E.T. WS  
DRAWN/CHECKED WEIGHT