

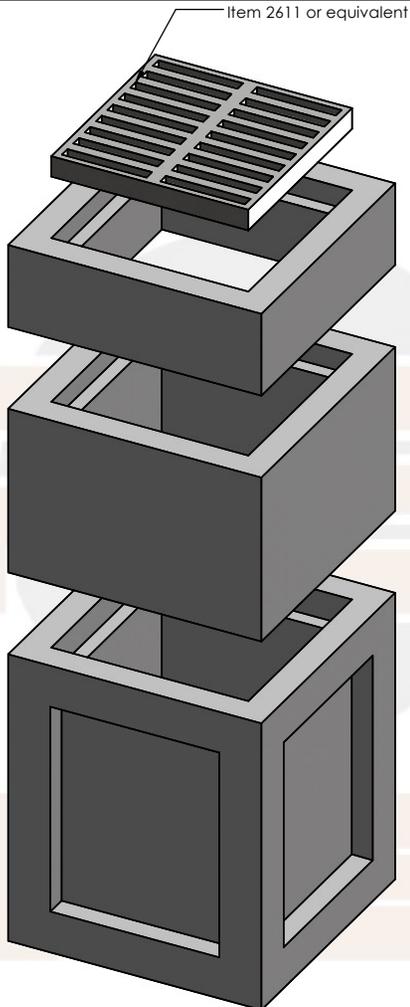


Description	Product Code	Weight (Lbs.)
<b>Bases</b>		
12" x 12" x 18" ID Knockout Base	121218BKO	285
<b>Risers</b>		
12" x 12" x 6" Riser	12126R	90
12" x 12" x 12" ID Riser	121212R	180
<b>Cast Iron</b>		
14" x 14" Grate	1414G	50

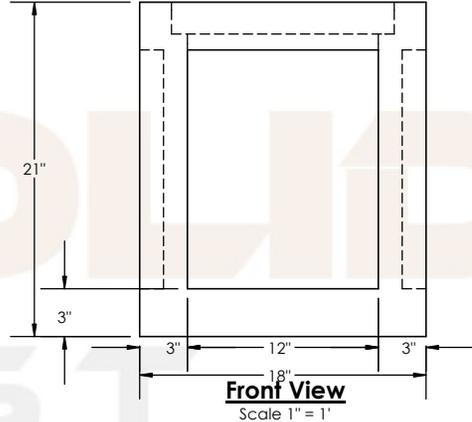

**Exploded Isometric View**  
Scale: 1" = 1'

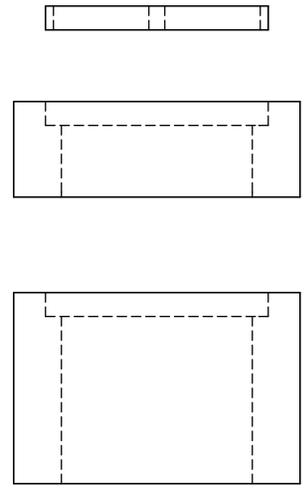

**Front View**  
Scale 1" = 1'

**Concrete**  
28 day compressive strength of 4,500 PSI  
Bottoms to be monolithic at floor and at first stage of wall

**Cement**  
Per ASTM C150: Type I/II  
Meets ASTM A48 and CL35B Standards

**Cast Iron**  
Meets ASTM A48 and CL35B Standards

**Design**  
HS-10 Loading  
Standard configurations verified for 10' maximum depth

**Reinforcement**  
Rebar per ASTM A615 Grade 60  
Wire Mesh per ASTM A1064

**PROPRIETARY AND CONFIDENTIAL**  
THE INFORMATION CONTAINED IN THIS DRAWING IS THE SOLE PROPERTY OF ROCK SOLID PRECAST, LP. ANY REPRODUCTION IN PART OR AS A WHOLE WITHOUT THE WRITTEN PERMISSION OF ROCK SOLID PRECAST, LP IS PROHIBITED.

**Rock Solid Precast, L.P.**

11393 Sleepy Hollow Road PO Box 8066  
Conroe, TX 77385 The Woodlands, TX 77387  
(281) 364-7474

TITLE  
  
12" x 12" Catch Basin Submittal

DWG. NO. 12CB Submittal Drawing  
DRAWN CHECKED WEIGHT 579.16  
MKK