

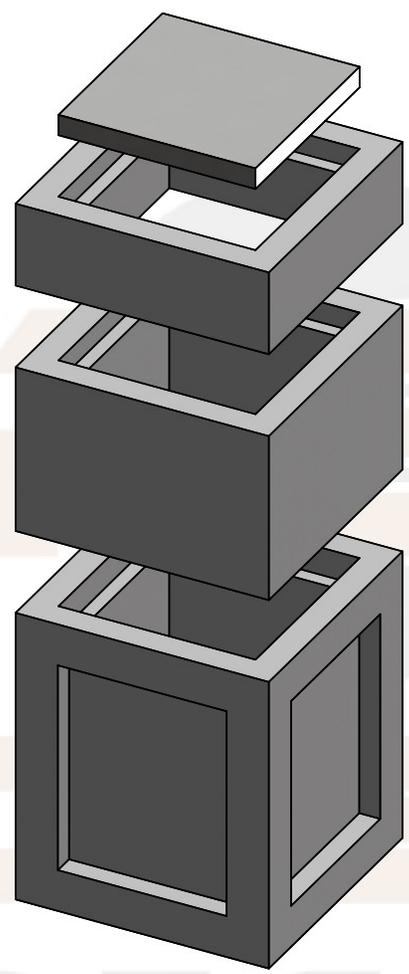


Description	Product Code	Weight (Lbs.)
Bases		
12" x 12" x 18" ID Knockout Base	121218BKO	285
Risers		
12" x 12" x 6" Riser	12126R	90
12" x 12" x 12" ID Riser	121212R	180
Cast Iron		
14" x 14" Solid Cover	1414SL	85

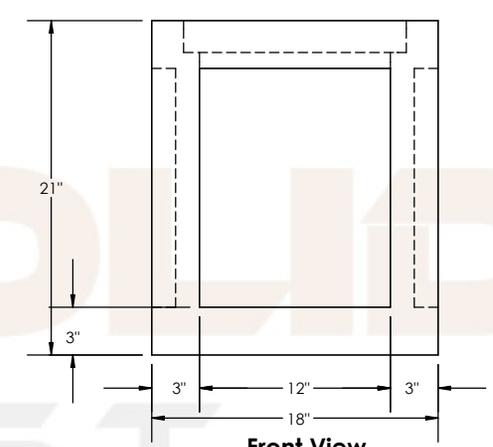

Exploded Isometric View
Scale: 1" = 1'

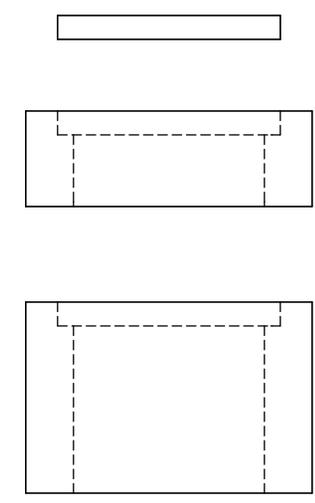

Front View
Scale 1" = 1'

Concrete
28 day compressive strength of 4,500 PSI
Bottoms to be monolithic at floor and at first stage of wall

Cement
Per ASTM C150: Type I/II
Meets ASTM A48 and CL35B Standards

Cast Iron
Meets ASTM A48 and CL35B Standards

Design
HS-10 Loading
Standard configurations designed for 10' maximum depth

Reinforcement
Rebar per ASTM A615 Grade 60
Wire Mesh per ASTM A1064

PROPRIETARY AND CONFIDENTIAL
THE INFORMATION CONTAINED IN THIS DRAWING IS THE SOLE PROPERTY OF ROCK SOLID PRECAST, LP. ANY REPRODUCTION IN PART OR AS A WHOLE WITHOUT THE WRITTEN PERMISSION OF ROCK SOLID PRECAST, LP IS PROHIBITED.

Rock Solid Precast, L.P.

11393 Sleepy Hollow Road PO Box 8066
Conroe, TX 77385 The Woodlands, TX 77387
(281) 364-7474

TITLE
12" x 12" Junction Box Submittal

DWG. NO.
12JB Submittal Drawing

DRAWN CHECKED WEIGHT 613.40
MKK