

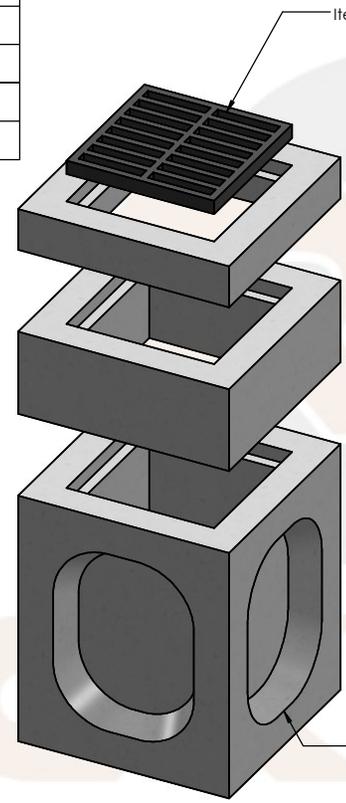


Description	Product Code	Weight (Lbs.)
Bases		
18" x 18" x 30" ID Base	181830B	1,970
18" x 18" x 30" ID Knockout Base	181830BKO	1,410
Risers		
18" x 18" x 6" Riser	18186R	290
18" x 18" x 12" ID Riser	181812R	580
Cast Iron		
21" x 21" Grate	2121G	125

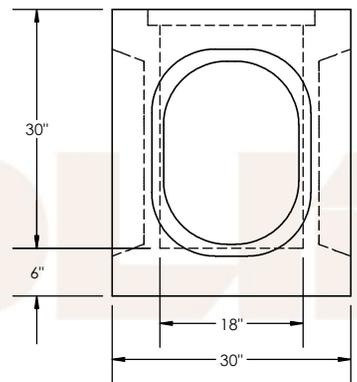

Exploded Isometric View
Scale: 1/2" = 1'

Risers available in 6" and 12" typically. Others available upon request

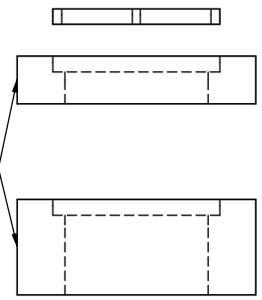

Front View
Scale 1/2" = 1'

Concrete
28 day compressive strength of 4,500 PSI
Bottoms to be monolithic at floor and at first stage of wall

Cement
Per ASTM C150: Type I/II

Design
Water Table: assumed 5' below grade/8.5' max depth

Loading
Rated for HS-20

Cast Iron
Meets ASTM A48 and CL35B Standards

Reinforcement
Rebar per ASTM A615 Grade 60
Wire Mesh per ASTM A1064

PROPRIETARY AND CONFIDENTIAL
THE INFORMATION CONTAINED IN THIS DRAWING IS THE SOLE PROPERTY OF ROCK SOLID PRECAST, LP. ANY REPRODUCTION IN PART OR AS A WHOLE WITHOUT THE WRITTEN PERMISSION OF ROCK SOLID PRECAST, LP IS PROHIBITED.

Rock Solid Precast, L.P.

11393 Sleepy Hollow Road PO Box 8066
Conroe, TX 77385 The Woodlands, TX 77387
(281) 364-7474

TITLE

18" x 18" Catch Basin Submittal

DWG. NO. 18CB Submittal Drawing
DRAWN CHECKED WEIGHT
MKK