
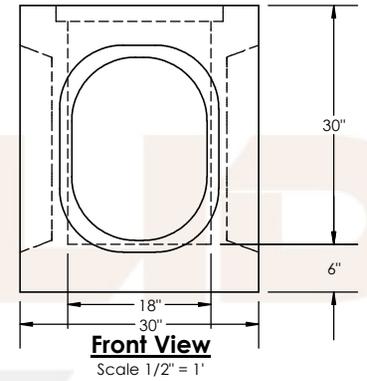
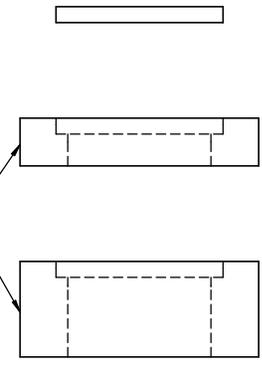


Description	Product Code	Weight (Lbs.)
<b>Bases</b>		
18" x 18" x 30" ID Base	181830B	1,970
18" x 18" x 30" ID Knockout Base	181830BKO	1,410
<b>Risers</b>		
18" x 18" x 6" Riser	18186R	290
18" x 18" x 12" ID Riser	181812R	580
<b>Cast Iron</b>		
21" x 21" Solid Cover	2121SC	235

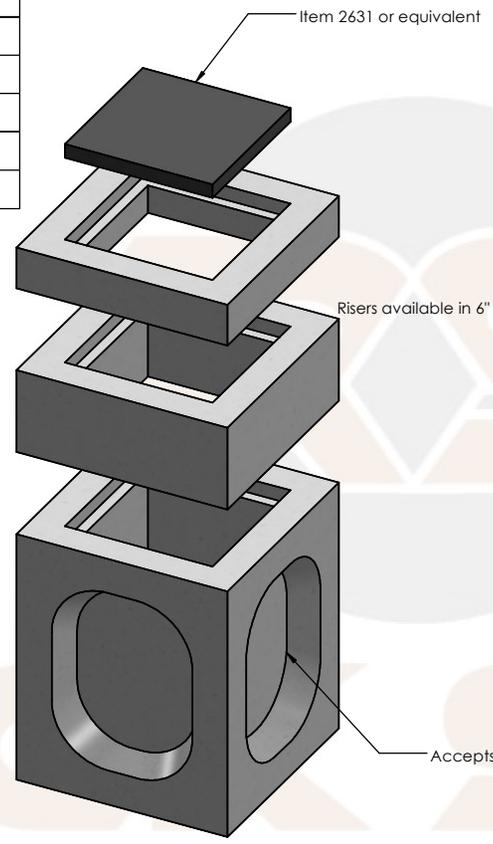

**Exploded Isometric View**  
Scale: 1/2" = 1'

**Front View**  
Scale 1/2" = 1'

**Concrete**  
28 day compressive strength of 4,500 PSI  
Bottoms to be monolithic at floor and at first stage of wall

**Cement**  
Per ASTM C150: Type I/II

**Design**  
Water Table: assumed 5' below grade/8.5' max depth

**Loading**  
Rated for HS-20

**Cast Iron**  
Meets ASTM A48 and CL35B Standards

**Reinforcement**  
Rebar per ASTM A615 Grade 60  
Wire Mesh per ASTM A1064

**Rock Solid Precast, L.P.**

11393 Sleepy Hollow Road  
Conroe, TX 77385

PO Box 8066  
The Woodlands, TX 77387

(281) 364-7474

TITLE

18" x 18" Junction Box Submittal

**PROPRIETARY AND CONFIDENTIAL**  
THE INFORMATION CONTAINED IN THIS DRAWING IS THE SOLE PROPERTY OF ROCK SOLID PRECAST, LP. ANY REPRODUCTION IN PART OR AS A WHOLE WITHOUT THE WRITTEN PERMISSION OF ROCK SOLID PRECAST, LP IS PROHIBITED.

DWG. NO.  
18JB Submittal Drawing

DRAWN CHECKED WEIGHT  
MKK