


Description	Product Code	Weight (Lbs.)
<b>Bases</b>		
24" x 24" x 36" ID Base	242436B	2,925
24" x 24" x 36" ID Knockout Base	242436BKO	1,980
24" x 24" x 48" ID Base	242448B	3,675
24" x 24" x 48" ID Knockout Base	242448BKO	2,730
<b>Risers</b>		
24" x 24" x 6" Riser	24246R	365
24" x 24" x 12" ID Riser	242412R	730
24" x 24" x 24" Riser	242424R	1,460
24" x 24" x 36" Riser	242436R	2,190
<b>Cast Iron</b>		
27" x 27" Grate	2727G	210
27" x 27" Grate (ADA)	2727GADA	310

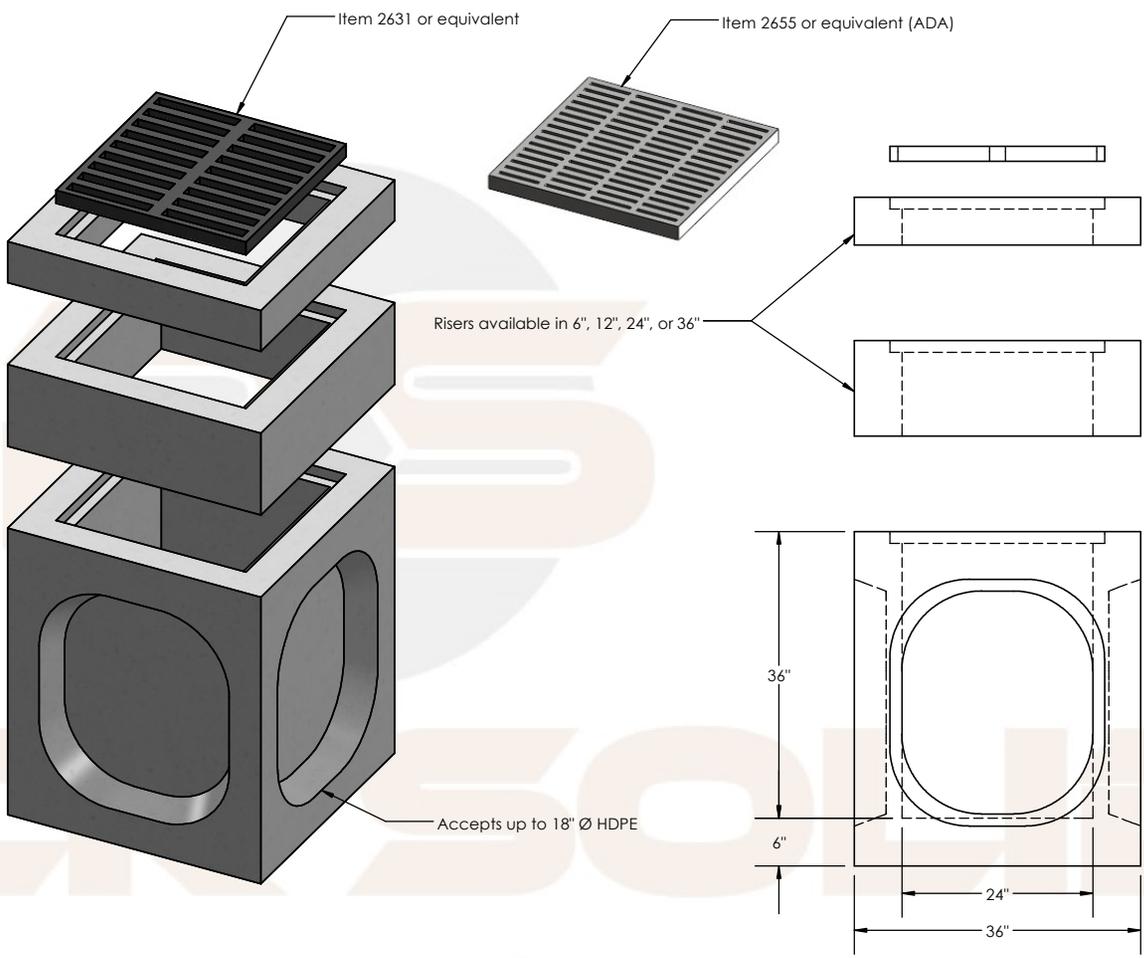

**Exploded Isometric View**  
Scale: 1/2" = 1'

**Front View**  
Scale 1/2" = 1'

**Concrete**  
28 day compressive strength of 4,500 PSI  
Bottoms to be monolithic at floor and at first stage of wall

**Cement**  
Per ASTM C150: Type I/II

**Design**  
Per ASTM C913  
Water table assumed 5' below grade/6.5' maximum depth

**Loading**  
Rated for HS-20

**Cast Iron**  
Meets ASTM A48 and CL35B Standards

**Reinforcement**  
Rebar per ASTM A615 Grade 60  
Wire Mesh per ASTM A1064

**PROPRIETARY AND CONFIDENTIAL**  
THE INFORMATION CONTAINED IN THIS DRAWING IS THE SOLE PROPERTY OF ROCK SOLID PRECAST, LP. ANY REPRODUCTION IN PART OR AS A WHOLE WITHOUT THE WRITTEN PERMISSION OF ROCK SOLID PRECAST, LP IS PROHIBITED.

**Rock Solid Precast, L.P.**

11393 Sleepy Hollow Road PO Box 8066  
Conroe, TX 77385 The Woodlands, TX 77387  
(281) 364-7474

TITLE  
  
24" x 24" Catch Basin Submittal

DWG. NO. 24CB Submittal Drawing  
DRAWN CHECKED WEIGHT 3271.02  
MKK