



Description	Product Code	Weight (Lbs.)
<b>Bases</b>		
30" x 60" x 36" ID Base	306036B	5,400
30" x 60" x 36" ID Knockout Base	306036BKO	4,185
30" x 60" x 48" ID Base	306048B	6,675
30" x 60" x 48" ID Knockout Base	306048BKO	5,460
<b>Risers</b>		
30" x 60" x 6" Riser	30606R	640
30" x 60" x 12" ID Riser	306012R	1,275
30" x 60" x 24" Riser	306024R	2,550
30" x 60" x 36" Riser	306036R	3,825
<b>Top Section</b>		
30" x 60" x 6" Slab Top with 24" x 25" Opening	30606ST2424	1,275
<b>Cast Iron</b>		
24" x 24" Reversible Frame	2424FR	325
24" x 24" Reversible Style Grate	2424GR	235

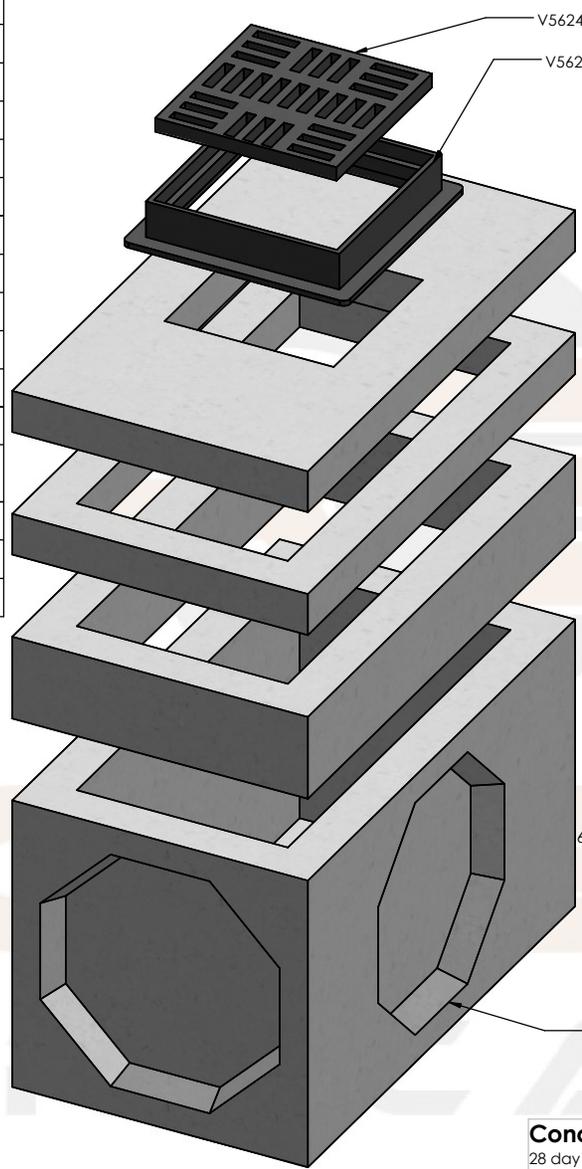



**Exploded Isometric View**  
Scale: 1/2" = 1'

V5624 or equivalent grate


V5624 or equivalent frame

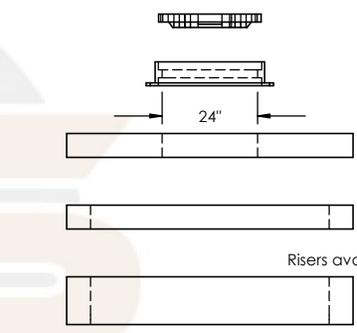

Risers available in 6", 12", 24", or 36"

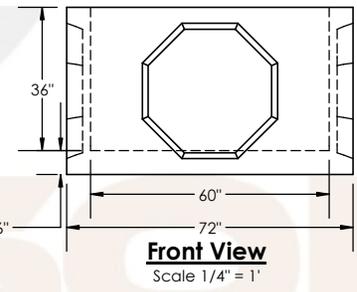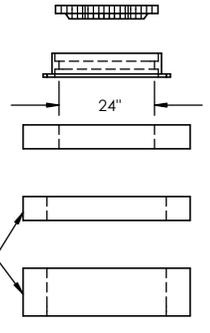

**Front View**  
Scale 1/4" = 1'

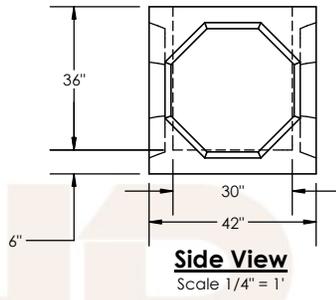

**Side View**  
Scale 1/4" = 1'

Accepts up to 24" Ø RCP

**Concrete**  
28 day compressive strength of 4,500 PSI  
Bottoms to be monolithic at floor and at first stage of wall

**Cement**  
Per ASTM C150: Type I/II

**Design**  
Per ASTM C913  
7' maximum depth  
Water Table 3' below grade

**Cast Iron**  
Meets ASTM A48 and CL35B Standards

**Reinforcement**  
Rebar per ASTM A615 Grade 60  
Wire Mesh per ASTM A1064

**PROPRIETARY AND CONFIDENTIAL**  
THE INFORMATION CONTAINED IN THIS DRAWING IS THE SOLE PROPERTY OF ROCK SOLID PRECAST, LP. ANY REPRODUCTION IN PART OR AS A WHOLE WITHOUT THE WRITTEN PERMISSION OF ROCK SOLID PRECAST, LP IS PROHIBITED.

**Rock Solid Precast, L.P.**

11393 Sleepy Hollow Road PO Box 8066  
Conroe, TX 77385 The Woodlands, TX 77387  
(281) 364-7474

TITLE

30" x 60" Type A Submittal

DWG. NO. 3060A Submittal Drawing  
DRAWN CHECKED WEIGHT 7929.10  
MKK Varies