

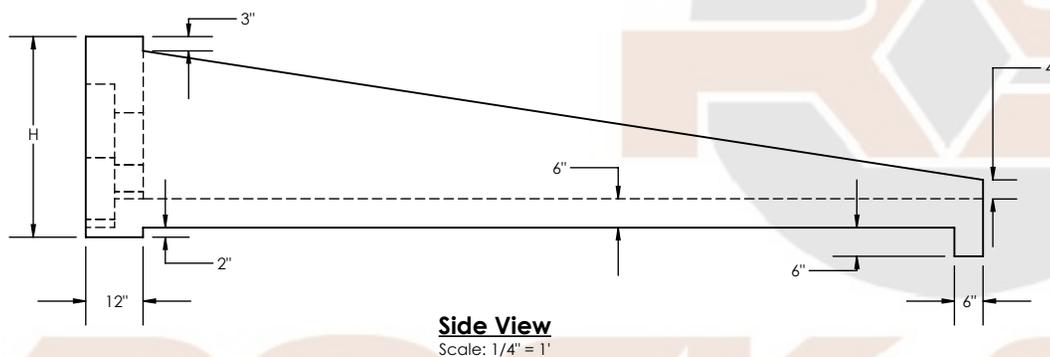


DESCRIPTION	R	S	W	H	L	Weight (Lbs.)	QTY.
30" SET 6:1 Slope (Plain)	22.5"	36.25"	48"	42"	18'	10306.97	1
36" SET 6:1 Slope (Plain)	26.75"	43.75"	60"	48"	21'	13517	1
42" SET 6:1 Slope (Plain)	33"	49"	66"	54"	24'	17235	1

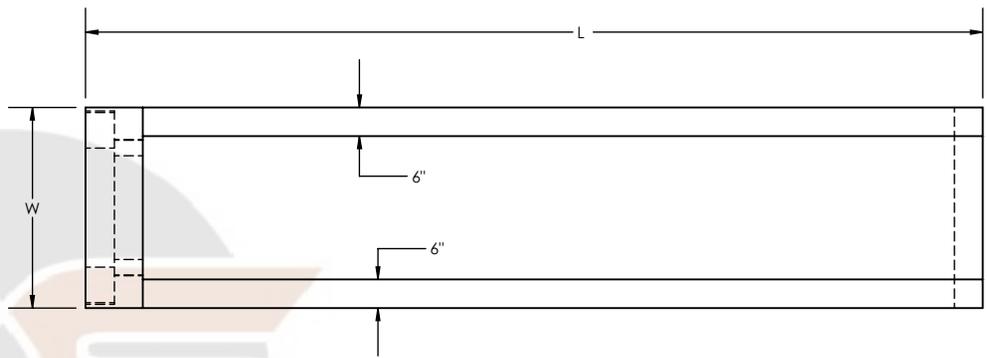


Side View
Scale: 1/4" = 1'

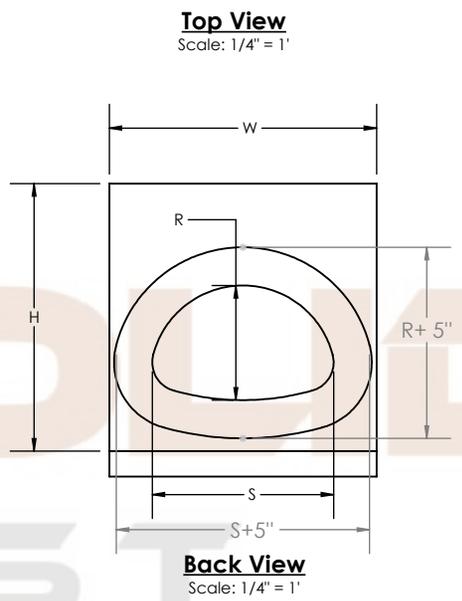

Top View
Scale: 1/4" = 1'

Back View
Scale: 1/4" = 1'

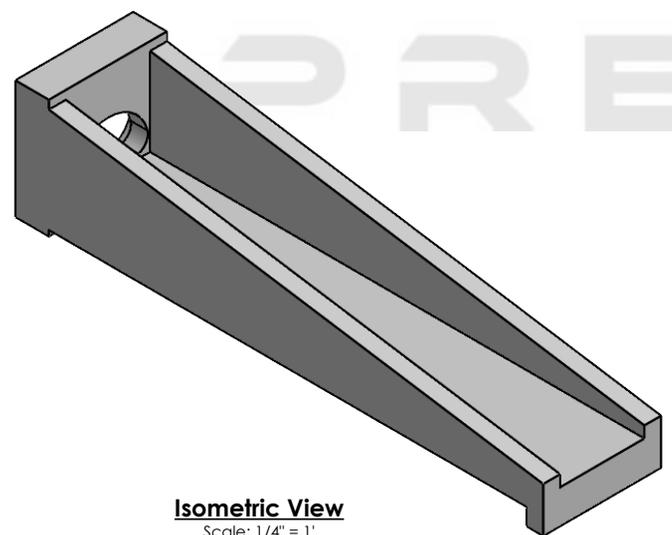

Isometric View
Scale: 1/4" = 1'

Concrete
28 day compressive strength of 4,500 PSI
Cement
Per ASTM C150: Type I
Reinforcement
Rebar per ASTM A615 Grade 60
Wire Mesh per ASTM A1064

Rock Solid Precast, L.P.

11393 Sleepy Hollow Road
Conroe, TX 77385
PO Box 8066
The Woodlands, TX 77387
(281) 364-7474

TITLE

Arch Pipe SET 6:1 Slope (Plain)

PROPRIETARY AND CONFIDENTIAL
THE INFORMATION CONTAINED IN THIS DRAWING IS THE SOLE PROPERTY OF ROCK SOLID PRECAST, LP. ANY REPRODUCTION IN PART OR AS A WHOLE WITHOUT THE WRITTEN PERMISSION OF ROCK SOLID PRECAST, LP IS PROHIBITED.

DWG. NO. Arch Pipe SET Submittal
DRAWN CHECKED WEIGHT: VARIES
MKK