





**Isometric View**  
Scale: 1/2" = 1'

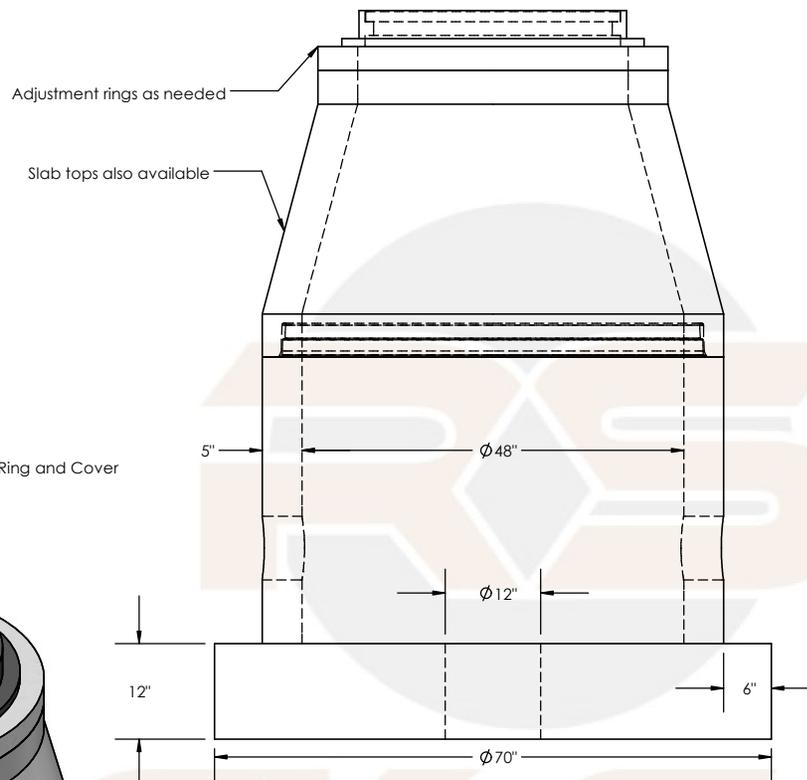

**Back View**  
Scale: 1/2" = 1'

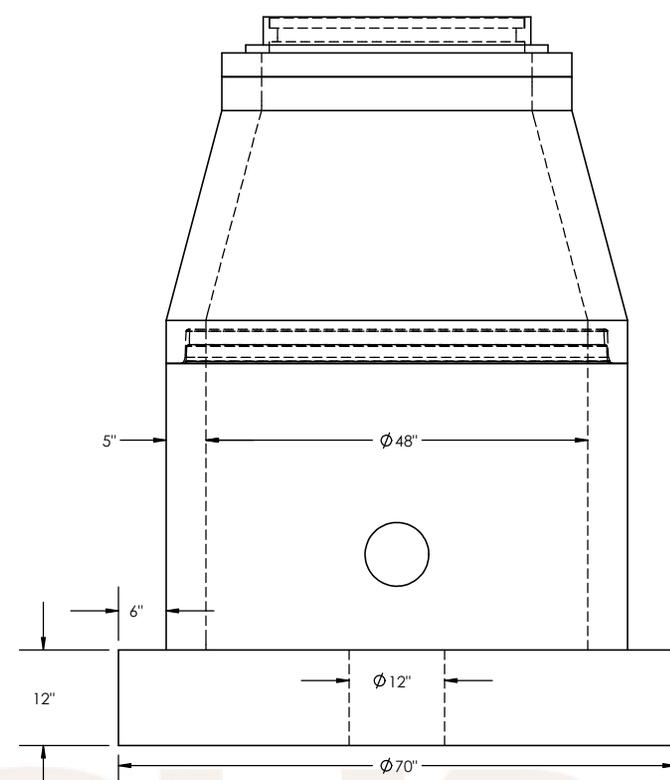

**Side View**  
Scale: 1/2" = 1'

Holes per plans

**Concrete**

28 day compressive strength of 4,500 PSI

**Cement**

Per ASTM C150: Type I

**Cast Iron**

Meets ASTM A48 and CL35B Standards

**Rock Solid Precast, L.P.**

11393 Sleepy Hollow Road  
Conroe, TX 77385

PO Box 8066  
The Woodlands, TX 77387

(281) 364-7474

TITLE

48" Ø Air Release Manhole

DWG. NO. 48ARMH Submittal Drawing

DRAWN	CHECKED	WEIGHT
MKK		

**PROPRIETARY AND CONFIDENTIAL**  
THE INFORMATION CONTAINED IN THIS DRAWING IS THE SOLE PROPERTY OF ROCK SOLID PRECAST, LP. ANY REPRODUCTION IN PART OR AS A WHOLE WITHOUT THE WRITTEN PERMISSION OF ROCK SOLID PRECAST, LP IS PROHIBITED.