


Isometric View

Scale: 1/2" = 1'

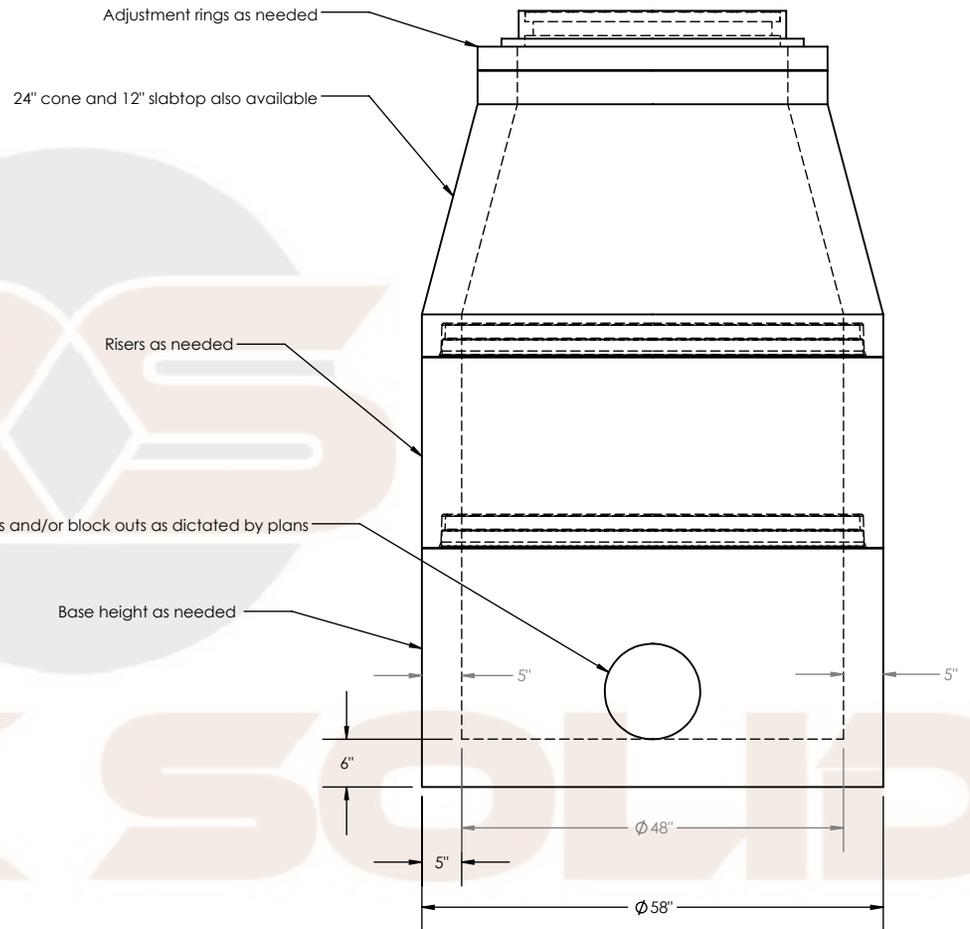

Side View

Scale: 1/2" = 1'

Concrete

28 day compressive strength of 4,500 PSI

Cement

Per ASTM C150: Type I

Cast Iron

Meets ASTM A48 and CL35B Standards

Rock Solid Precast, L.P.

11393 Sleepy Hollow Road
Conroe, TX 77385

PO Box 8066
The Woodlands, TX 77387

(281) 364-7474

TITLE

48" Ø Round Storm Manhole

DWG. NO. 48RSMH Submittal Drawing

DRAWN / CHECKED
MKK

WEIGHT: VARIES

PROPRIETARY AND CONFIDENTIAL
THE INFORMATION CONTAINED IN THIS DRAWING IS THE SOLE PROPERTY OF ROCK SOLID PRECAST, LP. ANY REPRODUCTION IN PART OR AS A WHOLE WITHOUT THE WRITTEN PERMISSION OF ROCK SOLID PRECAST, LP IS PROHIBITED.