



| Description | Product Code | Weight (Lbs.) |
|-------------------------|--------------|---------------|
| Risers | | |
| 48" Ø x 24" Tall Basic | 4824R | 1,740 |
| 48" Ø x 24" Tall Custom | 4824RSP | Varies |
| 48" Ø x 36" Tall Basic | 4836R | 2,620 |
| 48" Ø x 36" Tall Custom | 4836RSP | Varies |
| 48" Ø x 48" Tall Basic | 4848R | 3,500 |
| 48" Ø x 48" Tall Custom | 4848RSP | Varies |
| Cones | | |
| 48" Ø/34" Ø x 24" Tall | 4824C | 1,700 |
| 48" Ø/34" Ø x 34" Tall | 4834C | 2,500 |
| Cast Iron | | |
| 32" Ø x 4.5" Tall Ring | 32RC4 | 220 |
| 32" Ø Cover | 32RC4 | 280 |
| Slab Top (Lid) | | |
| 48" Ø/32" Ø x 12" Tall | 48ST1232 | 1920 |

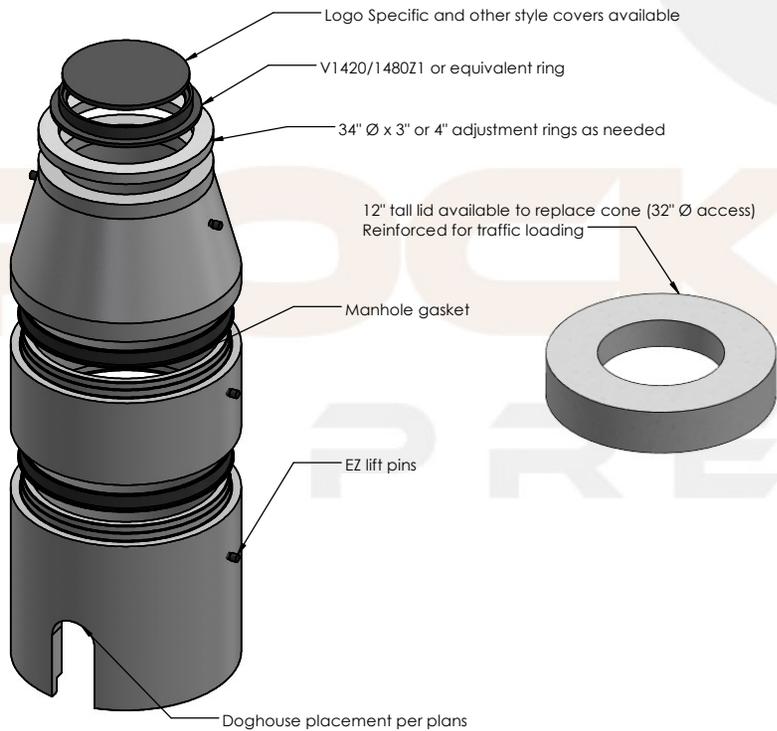

Exploded Isometric View

Scale: 1/4" = 1'

| Options |
|--------------------------|
| Thane Coat or Equivalent |
| Xypex or Equivalent |
| Bio-San |

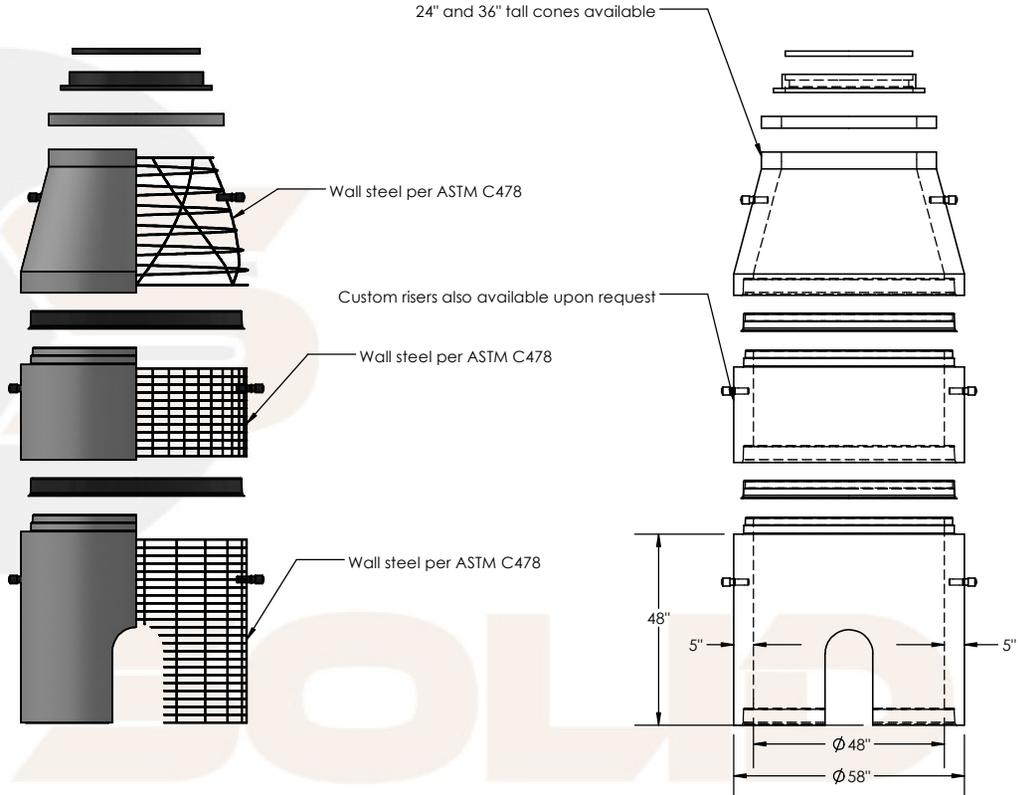

Section View

Scale 1/4" = 1'

Front View

Scale 1/4" = 1'

Concrete

28 day compressive strength of 4,500 PSI

Cement

Per ASTM C150: Type I

Loading

Designed to H-20 loading standard

Design

Per ASTM C478

Standard configurations verified for up to 20 feet

Cast Iron

Meets ASTM A48 and CL35B Standards

Reinforcement

Rebar per ASTM A615 Grade 60

Wire Mesh per ASTM A1064

PROPRIETARY AND CONFIDENTIAL

THE INFORMATION CONTAINED IN THIS DRAWING IS THE SOLE PROPERTY OF ROCK SOLID PRECAST, LP. ANY REPRODUCTION IN PART OR AS A WHOLE WITHOUT THE WRITTEN PERMISSION OF ROCK SOLID PRECAST, LP IS PROHIBITED.

Rock Solid Precast, L.P.

11393 Sleepy Hollow Road
Conroe, TX 77385

PO Box 8066
The Woodlands, TX 77387

(281) 364-7474

TITLE

48" Ø Typical Sanitary Doghouse
Manhole (Various Options)

DWG. NO.

48SANDH Submittal Drawing

DRAWN CHECKED

MKK

WEIGHT

Varies