



Description	Product Code	Weight (Lbs.)
Bases		
48" Ø x 18" Tall Basic	4818B	5,110
48" Ø x 18" Tall Custom	4818BSP	Varies
48" Ø x 24" Tall Basic	4824B	5,550
48" Ø x 24" Tall Custom	4824BSP	Varies
48" Ø x 36" Tall Basic	4836B	6,430
48" Ø x 36" Tall Custom	4836BSP	Varies
Risers		
48" Ø x 24" Tall Basic	4824R	1,740
48" Ø x 24" Tall Custom	4824RSP	Varies
48" Ø x 36" Tall Basic	4836R	2,620
48" Ø x 36" Tall Custom	4836RSP	Varies
48" Ø x 48" Tall Basic	4848R	3,500
48" Ø x 48" Tall Custom	4848RSP	Varies
Cones		
48" Ø/34" Ø x 24" Tall	4824C	1,700
48" Ø/34" Ø x 34" Tall	4834C	2,500
Cast Iron		
32" Ø x 4.5" Tall Ring	32RC4	220
32" Ø Cover	32RC4	280
Slab Top (Lid)		
48" Ø/32" Ø x 12" Tall	48ST1232	1920

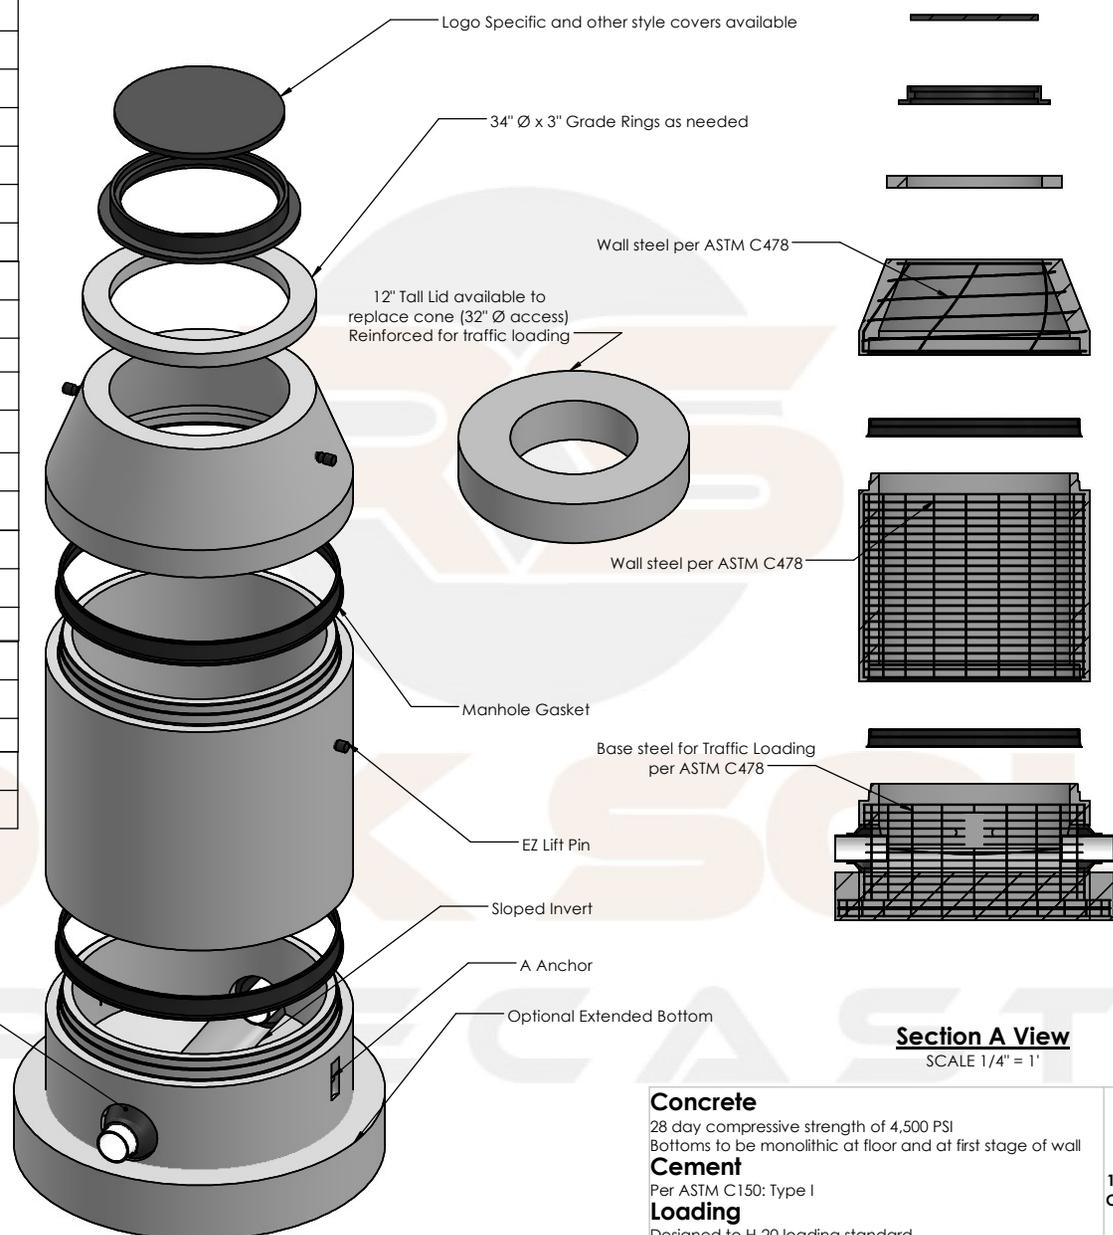

Exploded Side View
Scale: 1/3" = 1'

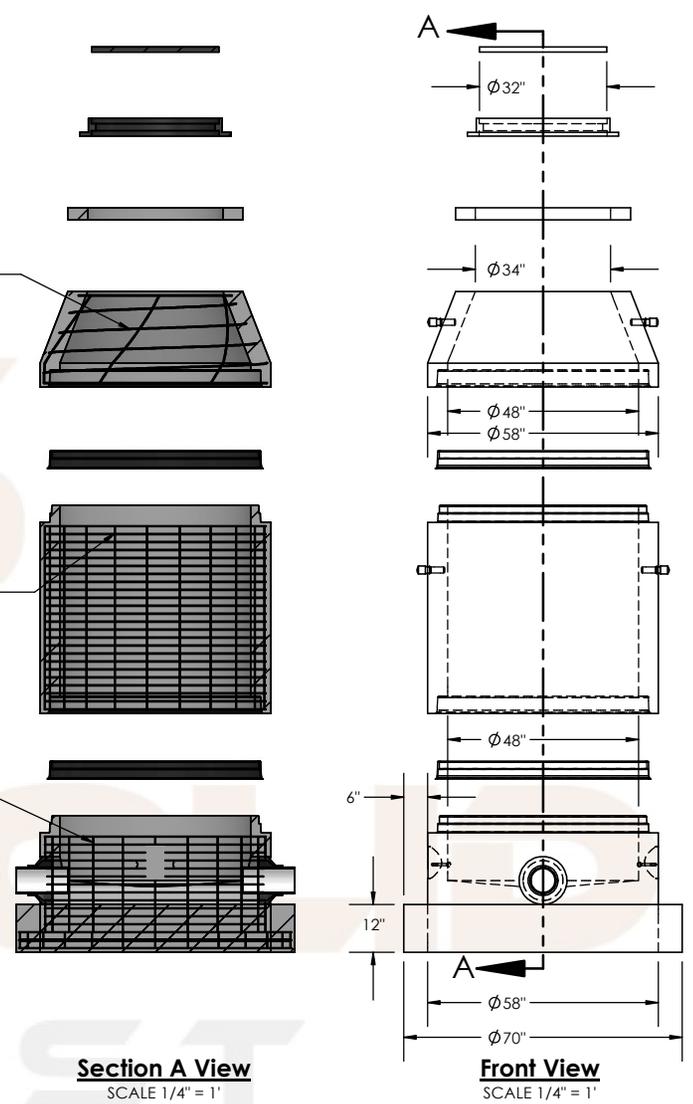

Section A View
SCALE 1/4" = 1'

Front View
SCALE 1/4" = 1'

Options
Thane Coat or Equivalent
Xypex or Equivalent
Bio-San

Concrete
28 day compressive strength of 4,500 PSI
Bottoms to be monolithic at floor and at first stage of wall

Cement
Per ASTM C150: Type I

Loading
Designed to H-20 loading standard

Design
Per ASTM C478
Standard configurations verified for up to 20 feet

Cast Iron
Meets ASTM A48 and CL35B Standards

Reinforcement
Rebar per ASTM A615 Grade 60
Wire Mesh per ASTM A1064

PROPRIETARY AND CONFIDENTIAL
THE INFORMATION CONTAINED IN THIS DRAWING IS THE SOLE PROPERTY OF ROCK SOLID PRECAST, LP. ANY REPRODUCTION IN PART OR AS A WHOLE WITHOUT THE WRITTEN PERMISSION OF ROCK SOLID PRECAST, LP IS PROHIBITED.

Rock Solid Precast, L.P.

11393 Sleepy Hollow Road PO Box 8066
Conroe, TX 77385 The Woodlands, TX 77387
(281) 364-7474

TITLE		
48" Ø Typical Sanitary Manhole (Various Options)		
DWG. NO. 48SAN Drawing		
DRAWN	CHECKED	WEIGHT
MKK		Varies