




PIPE SIZE	HOLE OD	Weight (Lbs.)
54"	69"	9,450

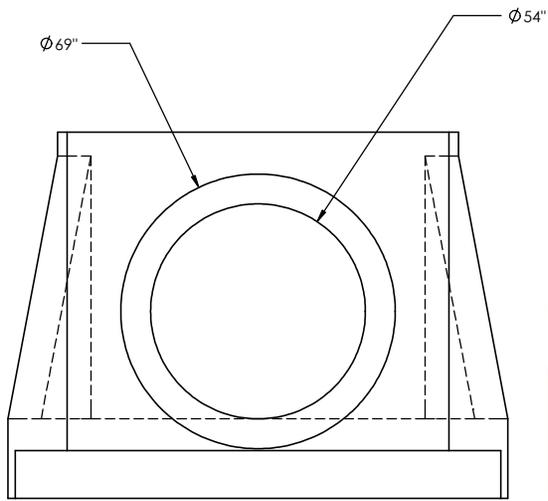


Back View
Scale: 1/4" = 1'

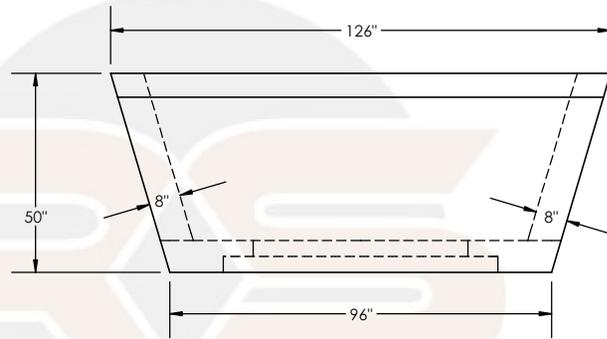

Top View
Scale: 1/4" = 1'

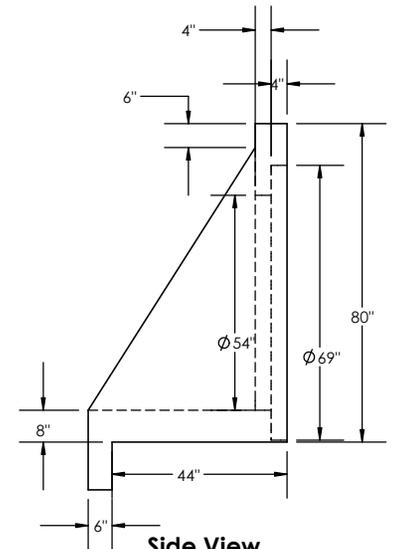

Side View
Scale: 1/4" = 1'

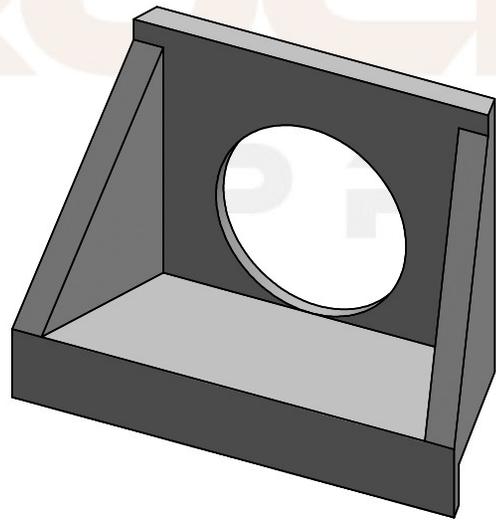

Isometric View
Scale: 1/4" = 1'

Concrete

28 day compressive strength of 4,500 PSI

Cement

Per ASTM C150: Type I

Rock Solid Precast, L.P.

11393 Sleepy Hollow Road
Conroe, TX 77385

PO Box 8066
The Woodlands, TX 77387

(281) 364-7474

TITLE

54" Headwall with Toe Submittal
Drawing

DWG. NO. 54HW with Toe Submittal
Drawing

DRAWN CHECKED
MKK

WEIGHT

PROPRIETARY AND CONFIDENTIAL
THE INFORMATION CONTAINED IN THIS DRAWING IS THE SOLE PROPERTY OF ROCK SOLID PRECAST, LP. ANY REPRODUCTION IN PART OR AS A WHOLE WITHOUT THE WRITTEN PERMISSION OF ROCK SOLID PRECAST, LP IS PROHIBITED.