




| DESCRIPTION | QTY. | Weight |
|----------------|------|----------|
| 60" Ø Headwall | 1 | 12810.25 |

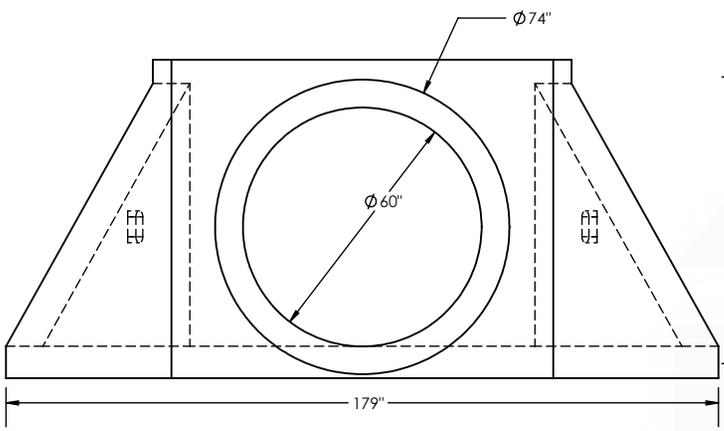


Back View
Scale: 1/4" = 1'

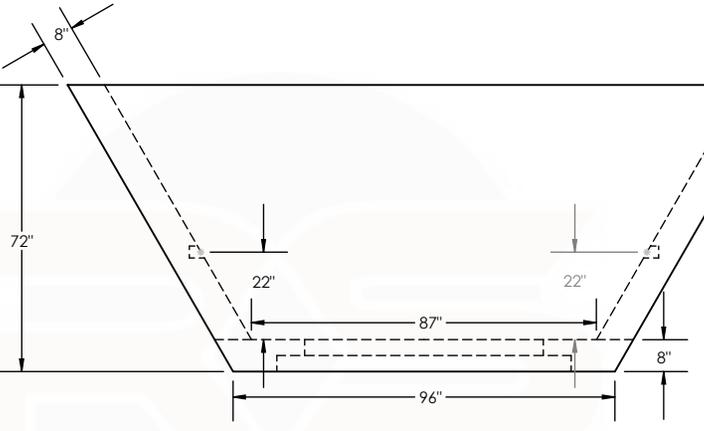

Top View
Scale: 1/4" = 1'

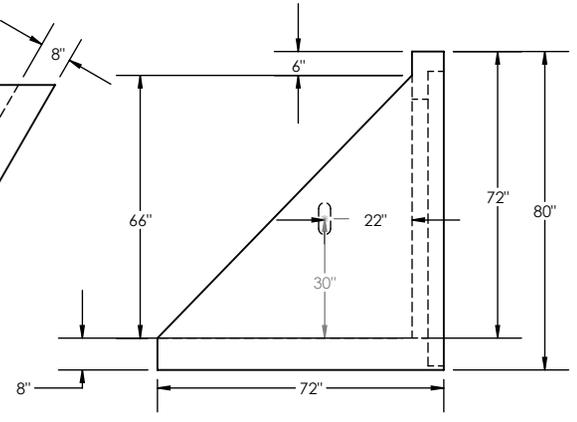

Side View
Scale: 1/4" = 1'

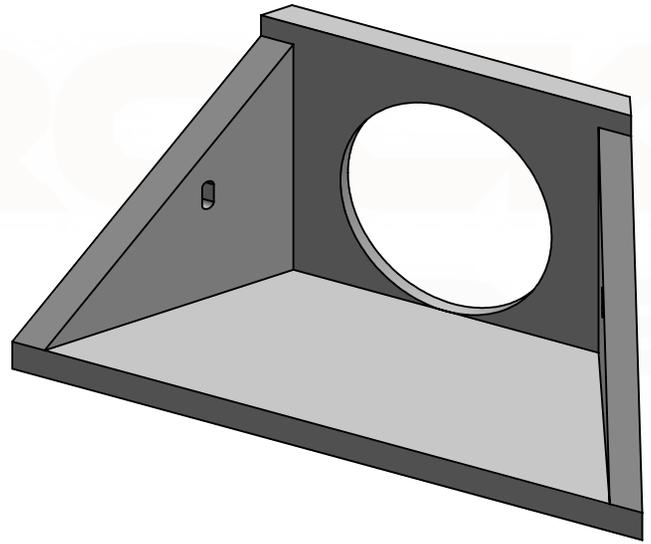

Isometric View
Scale: 1/4" = 1'

Concrete
28 day compressive strength of 4,500 PSI
Cement
Per ASTM C150: Type I

Rock Solid Precast, L.P.

11393 Sleepy Hollow Road
Conroe, TX 77385
PO Box 8066
The Woodlands, TX 77387
(281) 364-7474

TITLE

60" Headwall Submittal Drawing

DWG. NO. 60HW Submittal Drawing

| | | | |
|-------|---------|--------|----------|
| DRAWN | CHECKED | WEIGHT | 12810.25 |
| MKK | | | |

PROPRIETARY AND CONFIDENTIAL
THE INFORMATION CONTAINED IN THIS DRAWING IS THE SOLE PROPERTY OF ROCK SOLID PRECAST, LP. ANY REPRODUCTION IN PART OR AS A WHOLE WITHOUT THE WRITTEN PERMISSION OF ROCK SOLID PRECAST, LP IS PROHIBITED.