

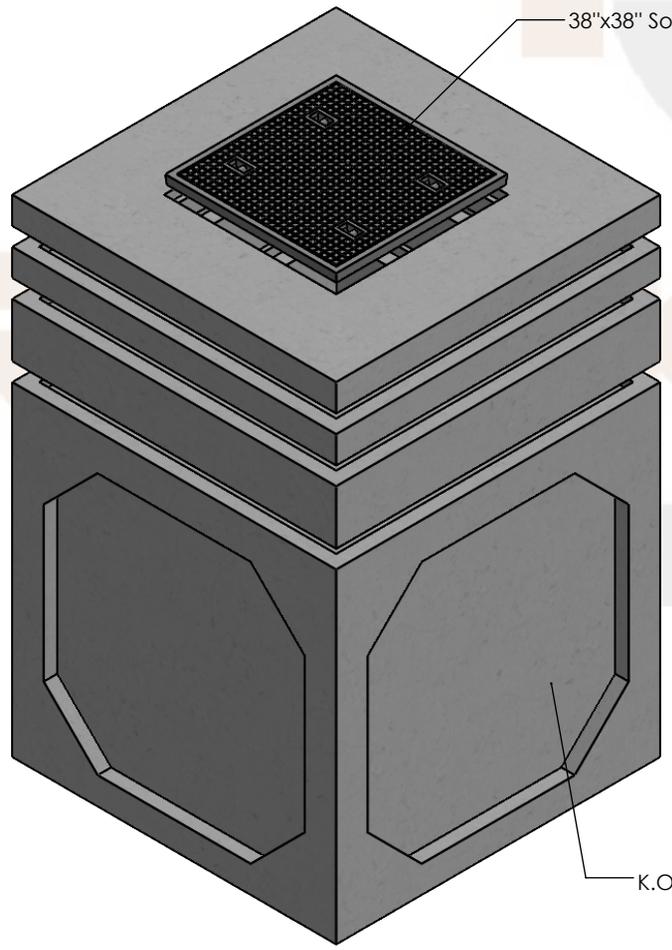


Description	Product Code	Weight (Lbs.)
Bases		
60" x 60" x 66" ID Custom Base	606066B	11,660
Risers		
60" x 60" x 6" ID Riser	60606R	750
60" x 60" x 12" ID Riser	606012R	1,500
60" x 60" x 24" ID Riser	606024R	3,000
60" x 60" x 36" ID Riser	606036R	4,500
60" x 60" x 48" ID Riser	606048R	5,750
Slab Top		
60" x 60" ID Slab Top x 6" Tall with 38"x38" Frame Cast-In	60606ST3838F	1,110
Cast Iron		
38" x 38" Solid Cover	3838SC	805

Risers available 6", 12", 24", 36", 48"

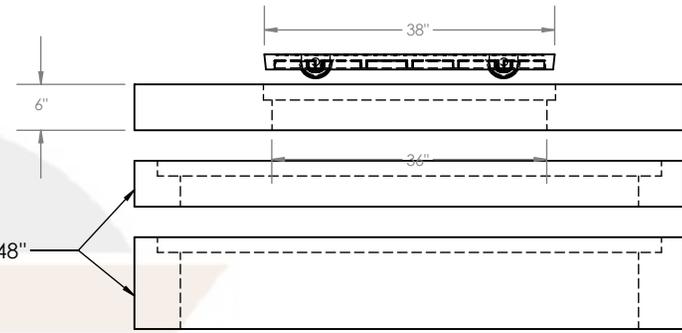

Isometric View
Scale: 1/4" = 1'

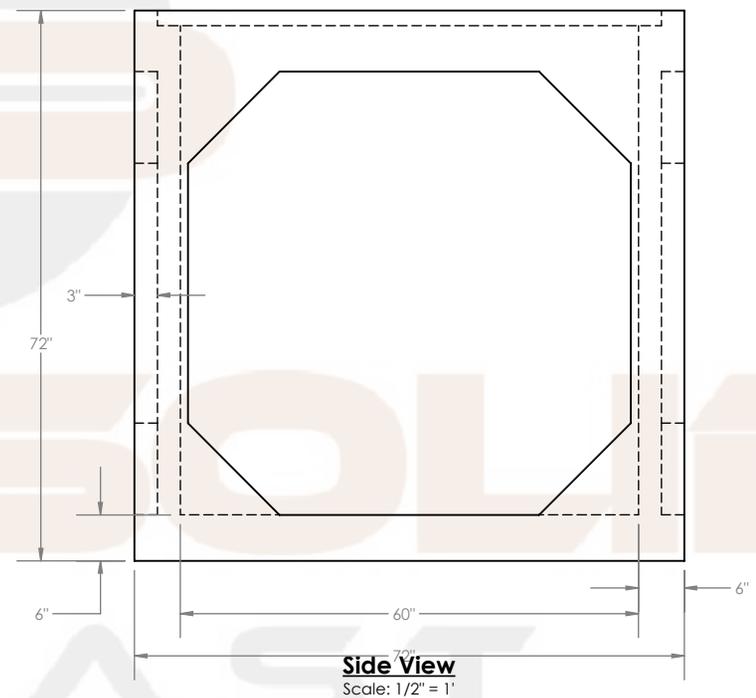

Concrete
28 day compressive strength of 4,500 PSI
Bottoms to be monolithic at floor and at first stage of wall

Cement
Per ASTM C150: Type I

Cast Iron
Meets ASTM A48 and CL35B Standards

Loading
Live load of 300 psf - pedestrian rating
Lateral soil load of 40 pcf
Water table below structure
Design for use up to 6' maximum depth

Reinforcement
Rebar per ASTM A615 Grade 60
Wire Mesh per ASTM A1064

Rock Solid Precast, L.P.

11393 Sleepy Hollow Road PO Box 8066
Conroe, TX 77385 The Woodlands, TX 77387
(281) 364-7474

TITLE

60" x 60" Junction Box

DWG. NO. 6060JB
DRAWN/CHECKED WEIGHT
MKK

PROPRIETARY AND CONFIDENTIAL
THE INFORMATION CONTAINED IN THIS DRAWING IS THE SOLE PROPERTY OF ROCK SOLID PRECAST, LP. ANY REPRODUCTION IN PART OR AS A WHOLE WITHOUT THE WRITTEN PERMISSION OF ROCK SOLID PRECAST, LP IS PROHIBITED.