

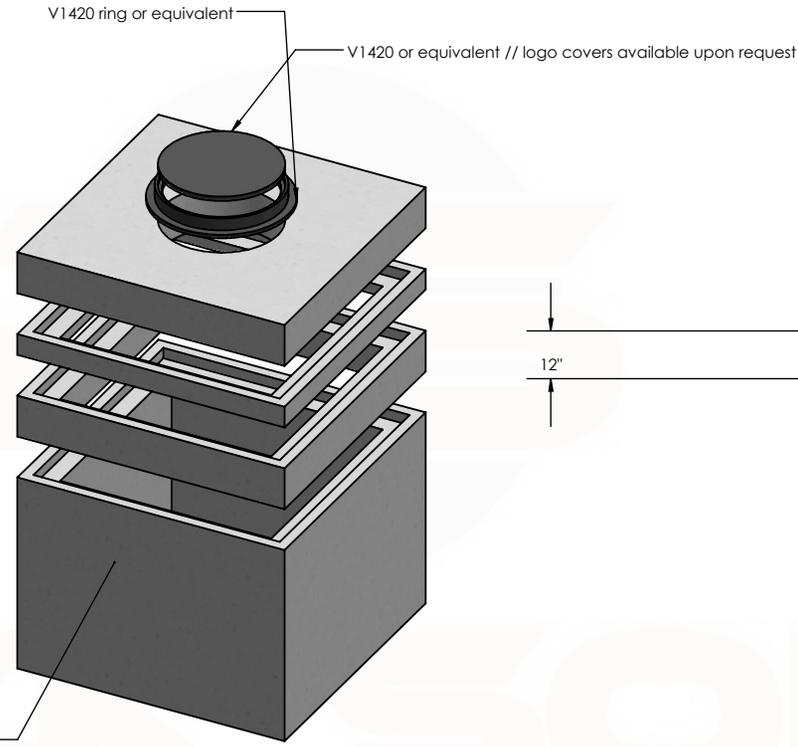
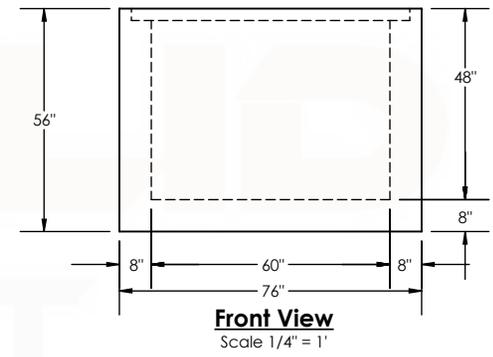


Description	Product Code	Weight (Lbs.)
Bases		
60" x 60" x 48" ID Base	606048BCOH	12,740
60" x 60" x 60" ID Base	606060BCOH	15,000
Risers		
60" x 60" x 6" ID Riser	60606RCOH	965
60" x 60" x 12" ID Riser	606012RCOH	1,930
60" x 60" x 24" Riser	606024RCOH	3,860
60" x 60" x 36" ID Riser	606036RCOH	5,790
Slab Top		
48" x 48" x 12" Slab Top with 32" Ø Opening	606012ST32COH	5,180
48" x 48" x 12" Slab Top with 48" Ø Opening	606012ST48COH	4,130
Cones		
48" Ø x 34" Ø x 24" Tall Cone	4824C	1,475
48" Ø x 34" Ø x 36" Tall Cone	4836C	2,140
Cast Iron		
32" Ring	32R	205
32" Cover	32C	265

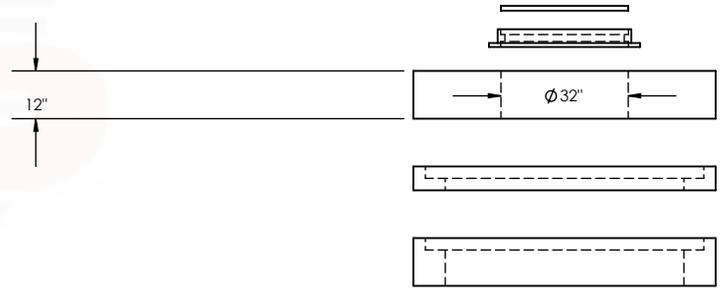

Exploded Isometric View
Scale: 1/4" = 1'

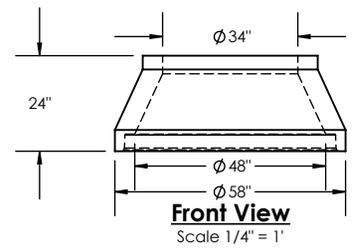

General Notes
Holes in bottom Section Walls to go to the joint shall have 1 horizontal rebar left in the hole near the joint "to be removed in the field" for handling
Lifters shall have a minimum edge distance of 10" from all holes and edges
Holes in risers shall not take up more than 25% of riser height

Concrete
28 day compressive strength of 4,500 PSI
Bottoms to be monolithic at floor and at first stage of wall

Cement
Per ASTM C150: Type I

Cast Iron
Meets ASTM A48 and CL35B Standards

Loading
Live load: HS-20

Reinforcement
Rebar per ASTM A615 Grade 60

PROPRIETARY AND CONFIDENTIAL
THE INFORMATION CONTAINED IN THIS DRAWING IS THE SOLE PROPERTY OF ROCK SOLID PRECAST, LP. ANY REPRODUCTION IN PART OR AS A WHOLE WITHOUT THE WRITTEN PERMISSION OF ROCK SOLID PRECAST, LP IS PROHIBITED.

Rock Solid Precast, L.P.	
11393 Sleepy Hollow Road Conroe, TX 77385	PO Box 8066 The Woodlands, TX 77387
(281) 364-7474	
TITLE	
60" x 60" Storm Manhole Hole Specific Submittal (COH Specification)	
DWG. NO.	
60MHHS COH Drawing Submittal	
DRAWN	CHECKED
MKK	WEIGHT
	Varies