

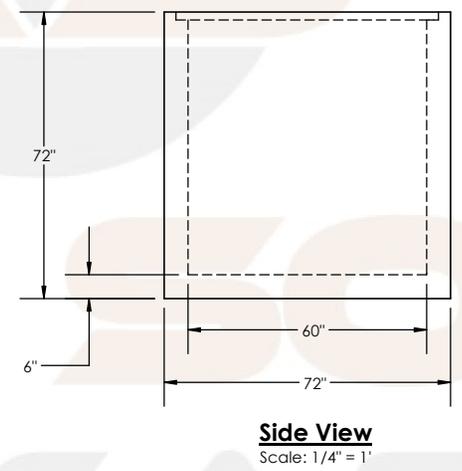
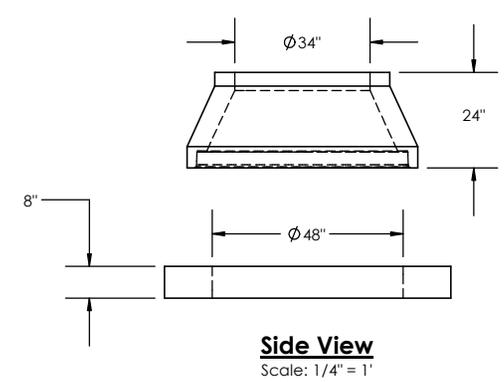


Description	Product Code	Weight (Lbs.)
Bases		
60" x 60" x 66" ID Custom Base	606066B	11,660
Risers		
60" x 60" x 6" ID Riser	60606R	750
60" x 60" x 12" ID Riser	606012R	1,500
60" x 60" x 24" ID Riser	606024R	3,000
60" x 60" x 36" ID Riser	606036R	4,500
Slab Top		
60" x 60" ID Slab Top x 8" Tall with 32" Ø Opening	60608ST32	3,050
60" x 60" ID Slab Top x 8" Tall with 48" Ø Opening	60608ST48	2,345
Cones		
48" Ø x 34" Ø x 24" Tall Cone	4824C	1,700
48" Ø x 34" Ø x 36" Tall Cone	4836C	2,500
Cast Iron		
32" Ring	32R	75
32" Cover	32C	175

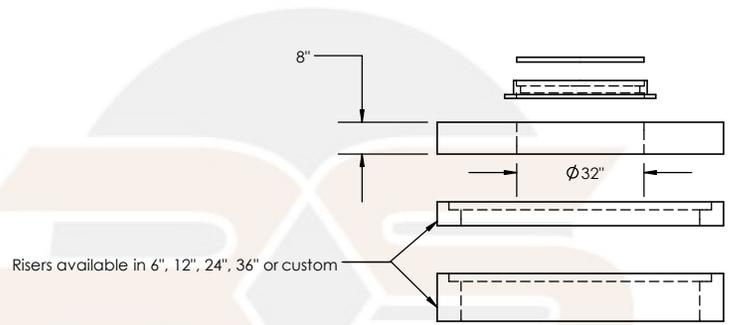

V1420 cover or equivalent // logo covers available upon request

V1420 ring or equivalent

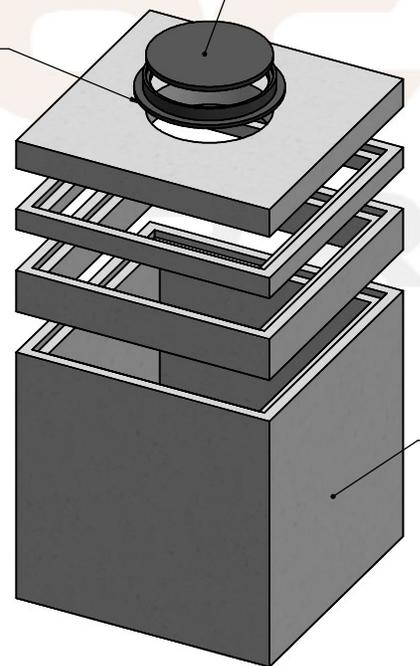

Hole locations shown on other drawings

Isometric View
Scale: 1/4" = 1'

Concrete
28 day compressive strength of 4,500 PSI
Bottoms to be monolithic at floor and at first stage of wall

Cement
Per ASTM C150: Type I

Cast Iron
Meets ASTM A48 and CL35B Standards

Loading
Live load: HS-20
Vertical soil: 120 PCF, Lateral Soil: 45 PCF
Water table: assumed 5' below grade
Live load surcharge: 80 PSF to 8' depth
Max depth: 12' from rim to box bottom

Reinforcement
Rebar per ASTM A615 Grade 60

PROPRIETARY AND CONFIDENTIAL
THE INFORMATION CONTAINED IN THIS DRAWING IS THE SOLE PROPERTY OF ROCK SOLID PRECAST, LP. ANY REPRODUCTION IN PART OR AS A WHOLE WITHOUT THE WRITTEN PERMISSION OF ROCK SOLID PRECAST, LP IS PROHIBITED.

Rock Solid Precast, L.P.

11393 Sleepy Hollow Road PO Box 8066
Conroe, TX 77385 The Woodlands, TX 77387
(281) 364-7474

TITLE
60" x 60" Storm Manhole Hole Specific Submittal

DWG. NO. 60MHHS DWG
DRAWN CHECKED WEIGHT
MKK AB