



Description	Product Code	Weight (Lbs.)
<b>Bases</b>		
72" x 72" x 66" ID Custom Base	727266B	14,400
<b>Risers</b>		
72" x 72" x 6" ID Riser	72726R	975
72" x 72" x 12" ID Riser	727212R	1,950
72" x 72" x 24" ID Riser	727224R	3,900
72" x 72" x 36" ID Riser	727236R	5,850
<b>Slab Top</b>		
72" x 72" ID Slab Top x 6" with 38"x38" Frame Cas-In	727263838F	3,850
<b>Cast Iron</b>		
38" x 38" Solid Cover	3838SC	805

Risers available 6", 12", 24", 36", 48", 60", 72"

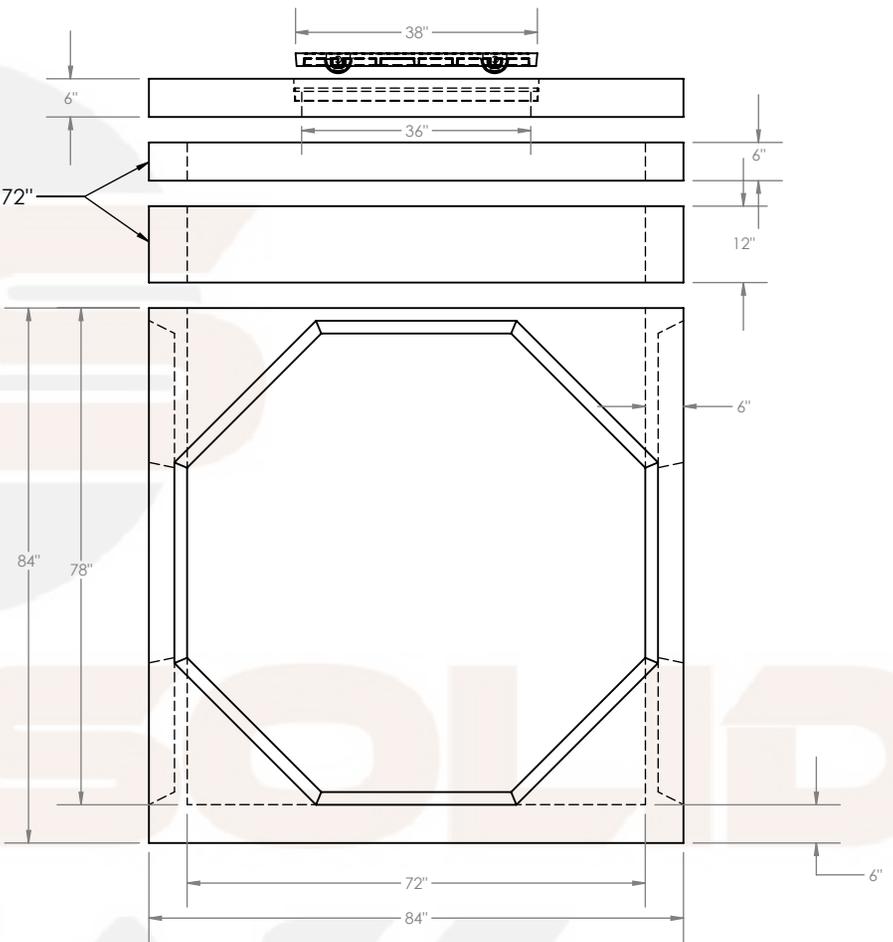

**Side View**  
Scale: 1/4" = 1'

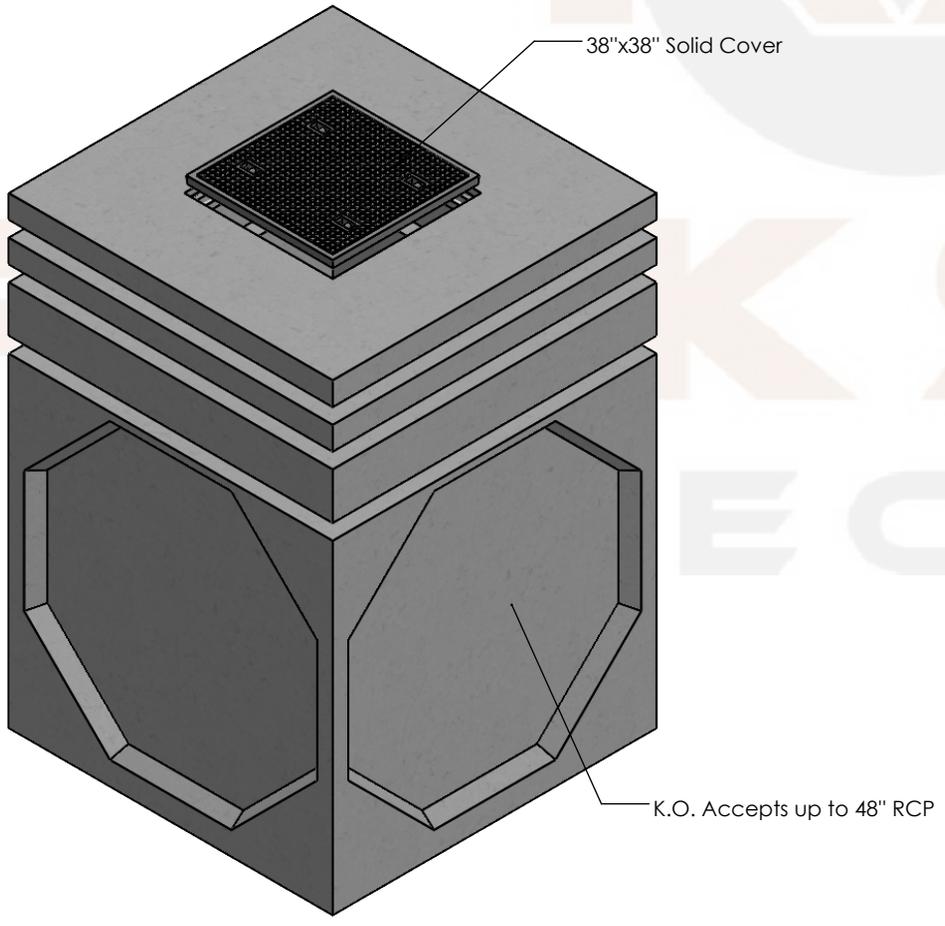

**Isometric View**  
Scale: 1/4" = 1'

**Concrete**  
28 day compressive strength of 4,500 PSI  
Bottoms to be monolithic at floor and at first stage of wall

**Cement**  
Per ASTM C150: Type I

**Cast Iron**  
Meets ASTM A48 and CL35B Standards

**Loading**  
Live load of 300 psf - pedestrian rating  
Lateral soil load of 40 pcf  
Water table below structure  
Design for use up to 8' maximum depth

**Reinforcement**  
Rebar per ASTM A615 Grade 60  
Wire Mesh per ASTM A1064

**Rock Solid Precast, L.P.**

11393 Sleepy Hollow Road  
Conroe, TX 77385

PO Box 8066  
The Woodlands, TX 77387

(281) 364-7474

TITLE

72" x72" Juntion Box

**PROPRIETARY AND CONFIDENTIAL**  
THE INFORMATION CONTAINED IN THIS DRAWING IS THE SOLE PROPERTY OF ROCK SOLID PRECAST, LP. ANY REPRODUCTION IN PART OR AS A WHOLE WITHOUT THE WRITTEN PERMISSION OF ROCK SOLID PRECAST, LP IS PROHIBITED.

DWG. NO.  
72JB Submittal Drawing

DRAWN CHECKED  
MKK

WEIGHT 16366.40