


Description	Product Code	Weight (Lbs.)
Bases		
72" x 72" x 66" ID Custom Base	727266B	14,400
Risers		
72" x 72" x 6" ID Riser	72726R	975
72" x 72" x 12" ID Riser	727212R	1,950
72" x 72" x 24" ID Riser	727224R	3,900
72" x 72" x 36" ID Riser	727236R	5,850
Slab Top		
72" x 72" ID Slab Top x 10" Tall with 48" Ø Opening	727210ST48	3,645
Cones		
48" Ø x 34" Ø x 24" Tall Cone	4824C	1,700
48" Ø x 34" Ø x 36" Tall Cone	4836C	2,500
Cast Iron		
32" Ring	32R	75
32" Cover	32C	175


V1420 cover or equivalent // logo covers available upon request

V1420 ring or equivalent

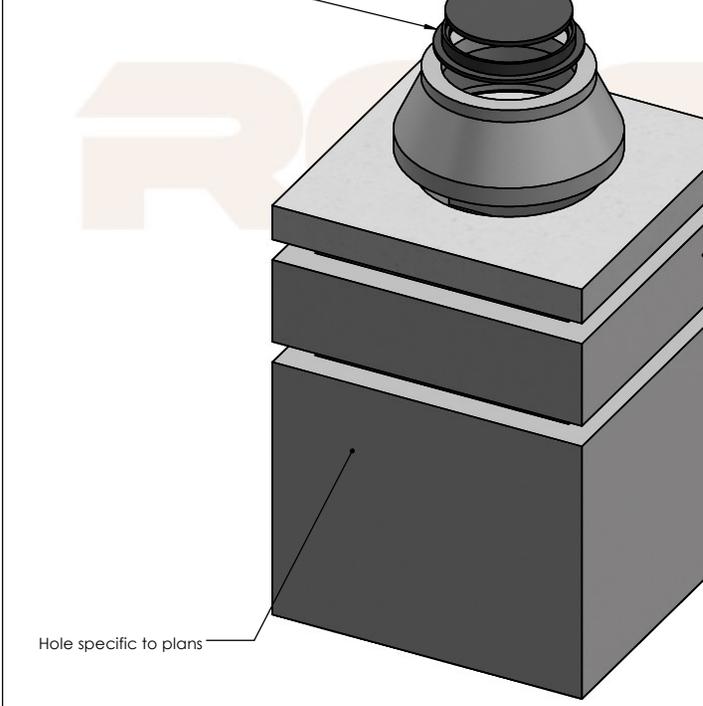

Isometric View
Scale: 1/4" = 1'

Hole specific to plans

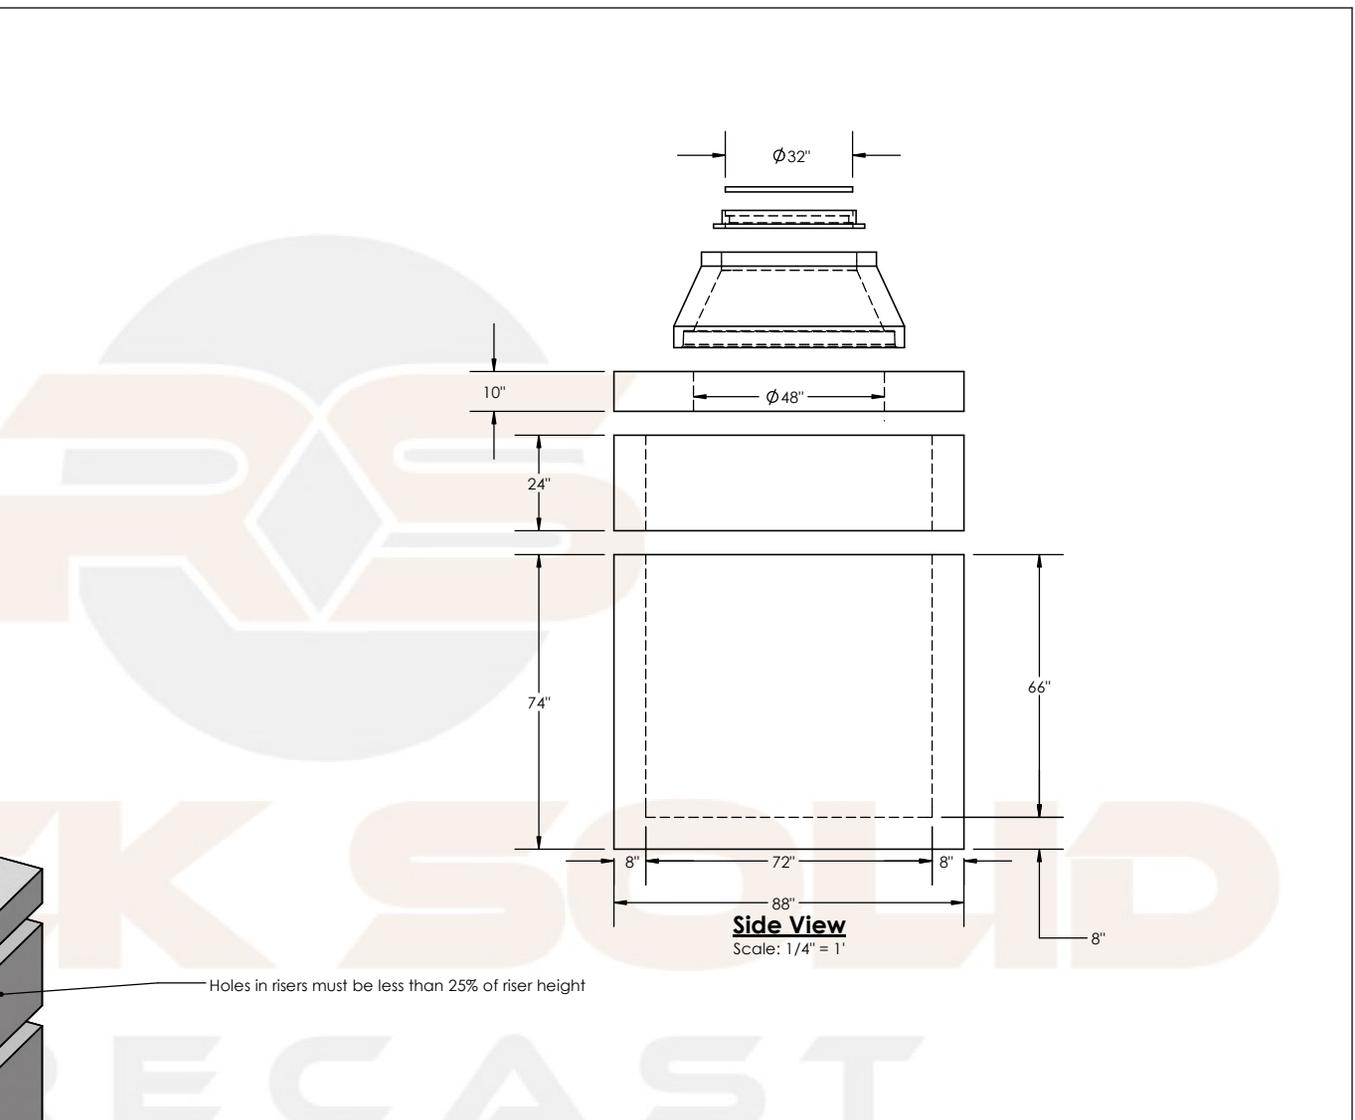

Concrete
28 day compressive strength of 4,500 PSI
Bottoms to be monolithic at floor and at first stage of wall

Cement
Per ASTM C150: Type I

Cast Iron
Meets ASTM A48 and CL35B Standards

Loading
Live load: HS-20
Vertical soil: 120 PCF, Lateral Soil: 45 PCF
Water table: assumed 5' below grade
Live load surcharge: 80 PSF to 8' depth
Max depth: 12' from rim to box bottom

Reinforcement
Rebar per ASTM A615 Grade 60

PROPRIETARY AND CONFIDENTIAL
THE INFORMATION CONTAINED IN THIS DRAWING IS THE SOLE PROPERTY OF ROCK SOLID PRECAST, LP. ANY REPRODUCTION IN PART OR AS A WHOLE WITHOUT THE WRITTEN PERMISSION OF ROCK SOLID PRECAST, LP IS PROHIBITED.

Rock Solid Precast, L.P.

11393 Sleepy Hollow Road
Conroe, TX 77385

PO Box 8066
The Woodlands, TX 77387

(281) 364-7474

TITLE

72" x 72" Storm Manhole Hole Specific
Submittal Drawing (Harris County
Specifications)

DWG. 72MHHS Harris County Submittal
Drawing

DRAWN	CHECKED	WEIGHT
MKK		