


| Description             | Product Code | Weight (Lbs.) |
|-------------------------|--------------|---------------|
| <b>Bases</b>            |              |               |
| 72" Ø x 18" Tall Basic  | 7218B        | 10,670        |
| 72" Ø x 18" Tall Custom | 7218BSP      | Varies        |
| 72" Ø x 24" Tall Basic  | 7224B        | 11,575        |
| 72" Ø x 24" Tall Custom | 7224BSP      | Varies        |
| 72" Ø x 36" Tall Basic  | 7236B        | 13,385        |
| 72" Ø x 36" Tall Custom | 7236BSP      | Varies        |
| <b>Risers</b>           |              |               |
| 72" Ø x 24" Tall Basic  | 7224R        | 3,620         |
| 72" Ø x 24" Tall Custom | 7224RSP      | Varies        |
| 72" Ø x 36" Tall Basic  | 7236R        | 5,430         |
| 72" Ø x 36" Tall Custom | 7236RSP      | Varies        |
| 72" Ø x 48" Tall Basic  | 7248R        | 7,240         |
| 72" Ø x 48" Tall Custom | 7248RSP      | Varies        |
| <b>Transition Top</b>   |              |               |
| 72" Ø/48" Ø x 12" Tall  | 72ST1248     | 4,175         |
| <b>Cones</b>            |              |               |
| 48" Ø/34" Ø x 24" Tall  | 4824C        | 1,700         |
| 48" Ø/34" Ø x 36" Tall  | 4836C        | 2,500         |
| <b>Cast Iron</b>        |              |               |
| 32" Ø x 4.5" Tall Ring  | 32RC4        | 220           |
| 32" Ø Cover             | 32RC4        | 280           |

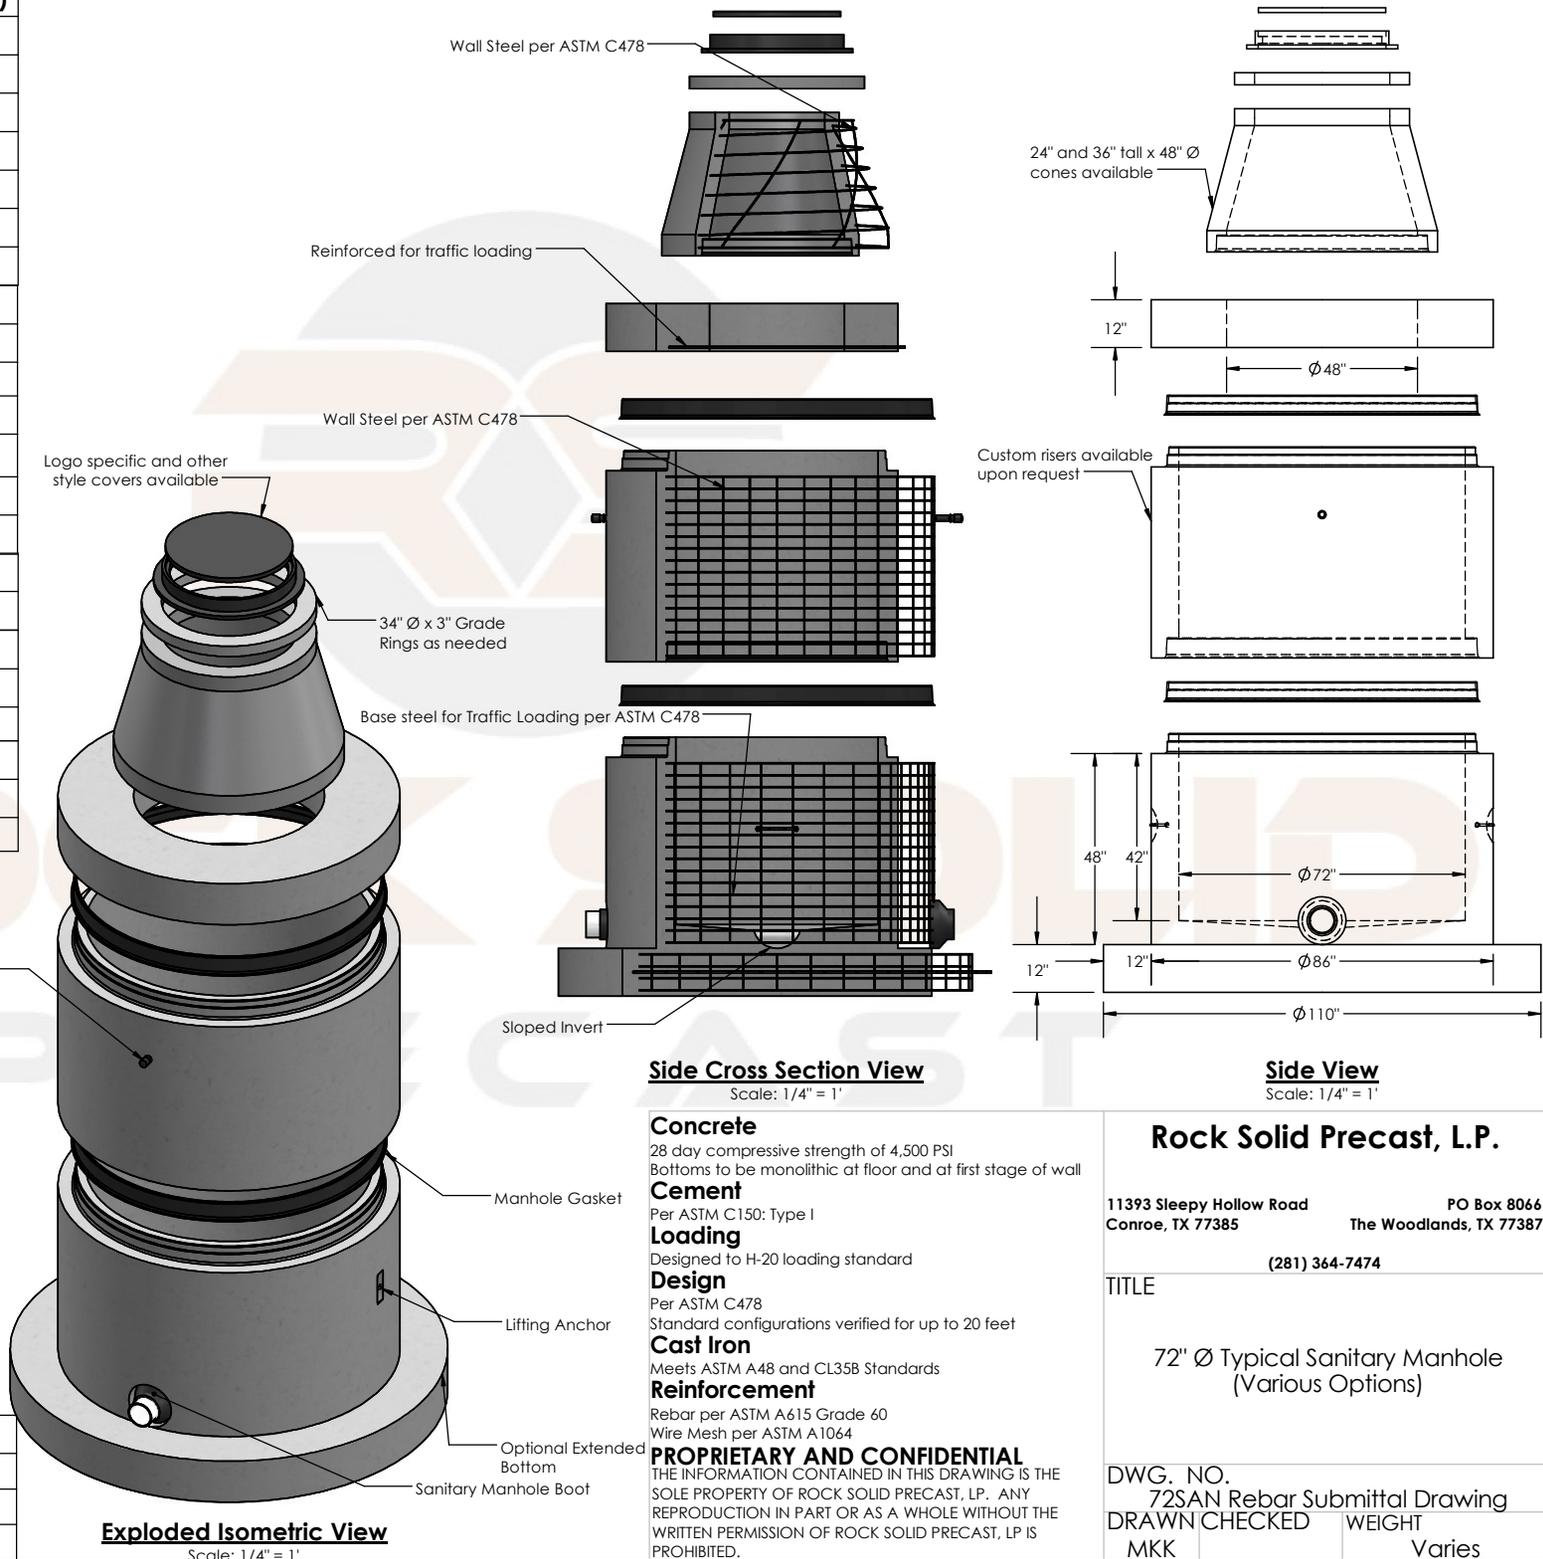

**Exploded Isometric View**  
Scale: 1/4" = 1"

**Side Cross Section View**  
Scale: 1/4" = 1"

**Side View**  
Scale: 1/4" = 1"

**Concrete**  
28 day compressive strength of 4,500 PSI  
Bottoms to be monolithic at floor and at first stage of wall

**Cement**  
Per ASTM C150: Type I

**Loading**  
Designed to H-20 loading standard

**Design**  
Per ASTM C478  
Standard configurations verified for up to 20 feet

**Cast Iron**  
Meets ASTM A48 and CL35B Standards

**Reinforcement**  
Rebar per ASTM A615 Grade 60  
Wire Mesh per ASTM A1064

**PROPRIETARY AND CONFIDENTIAL**  
THE INFORMATION CONTAINED IN THIS DRAWING IS THE SOLE PROPERTY OF ROCK SOLID PRECAST, LP. ANY REPRODUCTION IN PART OR AS A WHOLE WITHOUT THE WRITTEN PERMISSION OF ROCK SOLID PRECAST, LP IS PROHIBITED.

**Rock Solid Precast, L.P.**

11393 Sleepy Hollow Road  
Conroe, TX 77385

PO Box 8066  
The Woodlands, TX 77387

(281) 364-7474

TITLE

72" Ø Typical Sanitary Manhole  
(Various Options)

DWG. NO.  
72SAN Rebar Submittal Drawing

|       |         |        |
|-------|---------|--------|
| DRAWN | CHECKED | WEIGHT |
| MKK   |         | Varies |

| <b>Options</b>           |  |
|--------------------------|--|
| Thane Coat or Equivalent |  |
| Xypex or Equivalent      |  |
| Bio-San                  |  |